

# EL PASO COUNTY


## EASTONVILLE ROAD TRAFFIC IMPACT STUDY

### PRELIMINARY DESIGN


**EL PASO COUNTY**  
 Project # \_\_\_\_\_ - \_\_\_\_  
 Bid # \_\_\_\_\_ - \_\_\_\_\_

SHEET NO.	INDEX OF SHEETS
1	TITLE SHEET
2	TYPICAL SECTIONS
3-29	ROADWAY PLANS AND PROFILES

STATION	FEET	
	ROADWAY	EASTONVILLE ROAD
BEGIN = STA. 112+27.68	28854.05	
END = STA. 400+81.73		
TOTAL	28854.05	
SUMMARY OF PROJECT LENGTH	FEET	MILES
ROADWAY (NET LENGTH)	28854.05	5.46

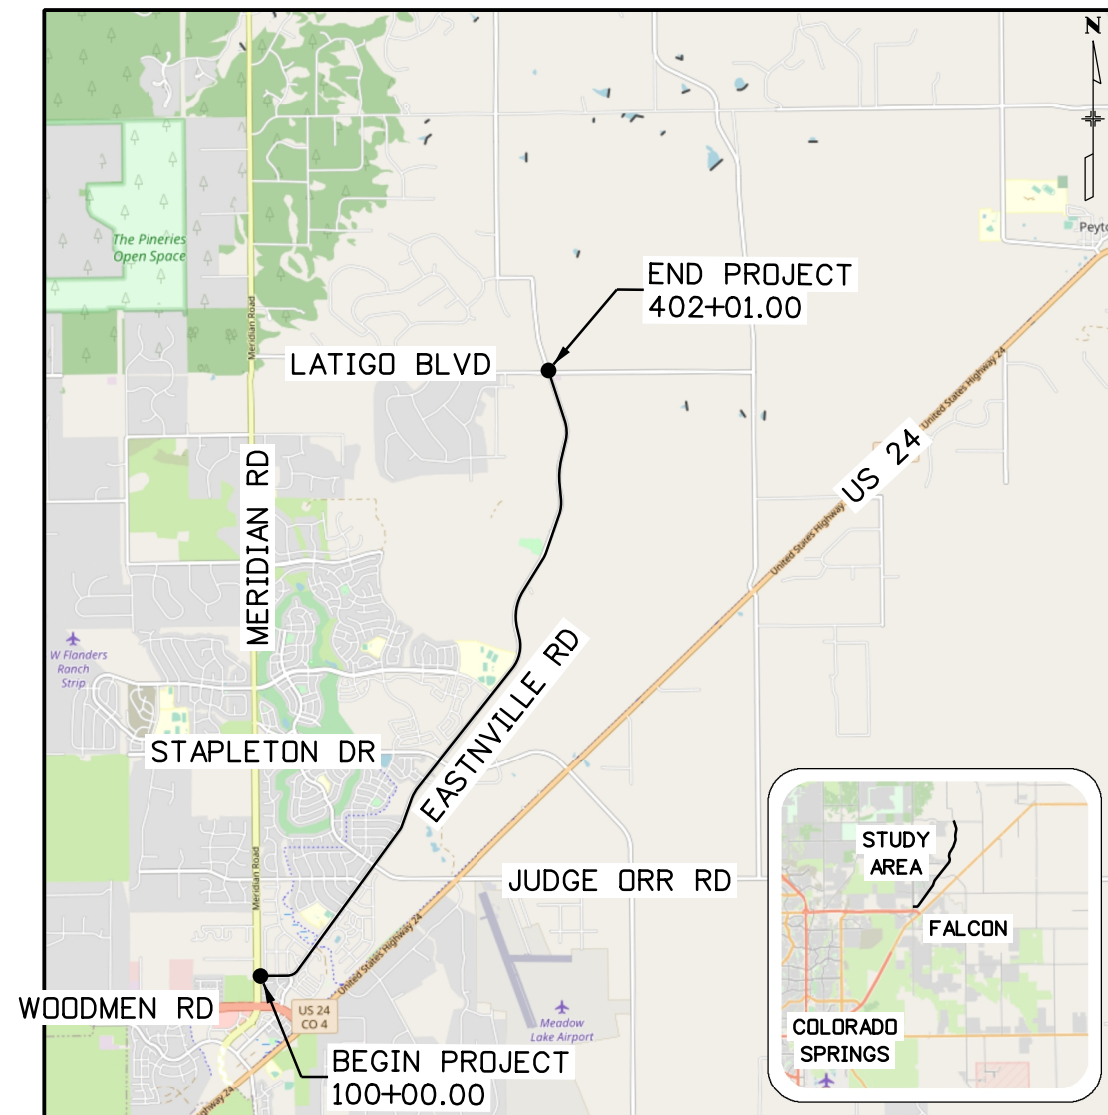

**PROJECT LOCATION MAP**

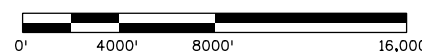

Print Date: 11/19/2020  
 File Name: 07100DES\_TitleSht.dgn  
 Horiz. Scale: 1:1      Vert. Scale: As Noted  
 Unit Information      Unit Leader Initials

Sheet Revisions		
Date:	Comments	Init.



**WILSON & COMPANY**

5755 Mark Dabling Blvd.  
 Suite 220  
 Colorado Springs, CO 80919  
 Phone: 719-520-5800  
 FAX: 719-520-0108

**AS-CONSTRUCTED**

No Revisions:  
 Revised: 1/25/19  
 Void:

**Contract Information**

Contractor:  
 City Engineer: Adam Lancaster  
 Project Engineer: Kelly Fredell  
 PROJECT STARTED: 10/01/18    ACCEPTED: 01/25/19  
 Comments:



**Project No./Code**

Project # \_\_\_\_\_  
 Bid # \_\_\_\_\_  
 Sheet Number






Know what's below.  
Call before you dig.

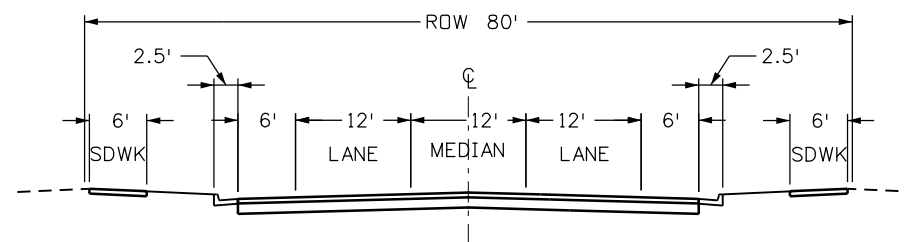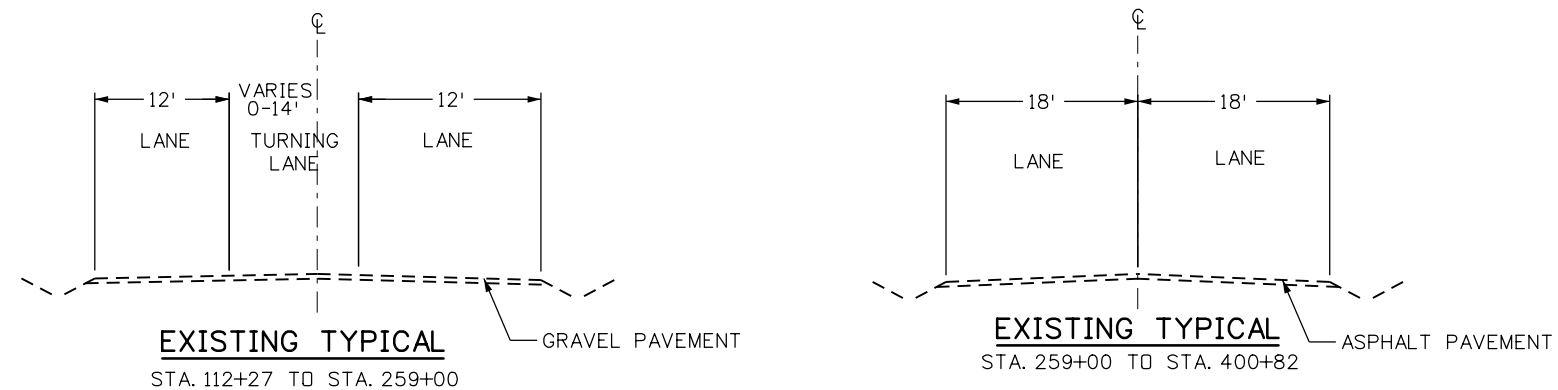

**EASTONVILLE RD ULTIMATE CROSS SECTION SOUTHERN**

STA. 112+27 TO STA. 402+01  
PHASE I - STA 190+71 TO 320+71  
PHASE II - STA 112+27 TO 190+71 AND STA 320+71 TO 402+01

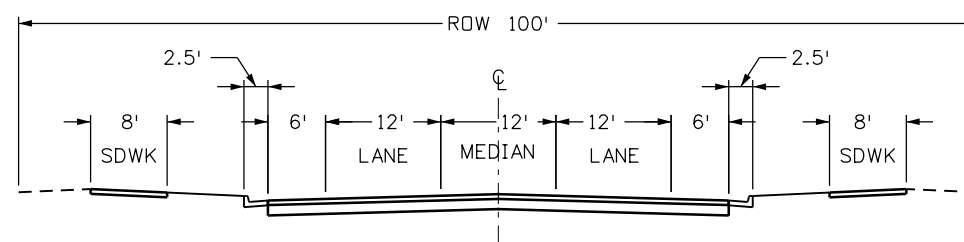

**EASTONVILLE RD ULTIMATE CROSS SECTION NORTHERN**

Print Date: 11/19/2020  
File Name: 07100DES\_TypSec\_01.dgn  
Horiz. Scale: 1:20      Vert. Scale:  
Unit Information      Unit Leader



Sheet Revisions		
Date:	Comments	Init.



**WILSON & COMPANY**

5755 Mark Dabling Blvd.  
Suite 220  
Colorado Springs, CO 80919  
Phone: 719-520-5800  
FAX: 719-520-0108

No Revisions:
Revised:
Void:

TYPICAL SECTIONS		
Designer:	JAF	Structure Numbers
Detailer:	TAH	
Sheet Subset:	TYPSEC	Subset Sheets: 1 of

Project No./Code
Sheet Number

JAFedde 9:52:23 AM pw:\wilson-pw.bentley.com\wilson-pw\Documents\8100-TRN\ElPasoCD\19-100-071-00\07100\Design\Drawings\07100DES\_TypSec\_01.dgn





Know what's below.  
Call before you dig.



**PAVING LEGEND**


PAVEMENT FULL DEPTH	CONCRETE SIDEWALK
POTENTIAL ROW NEEDS	CONCRETE CURB RAMP
EXISTING PARCEL LINES	CONCRETE CURB & GUTTER

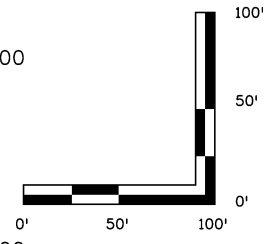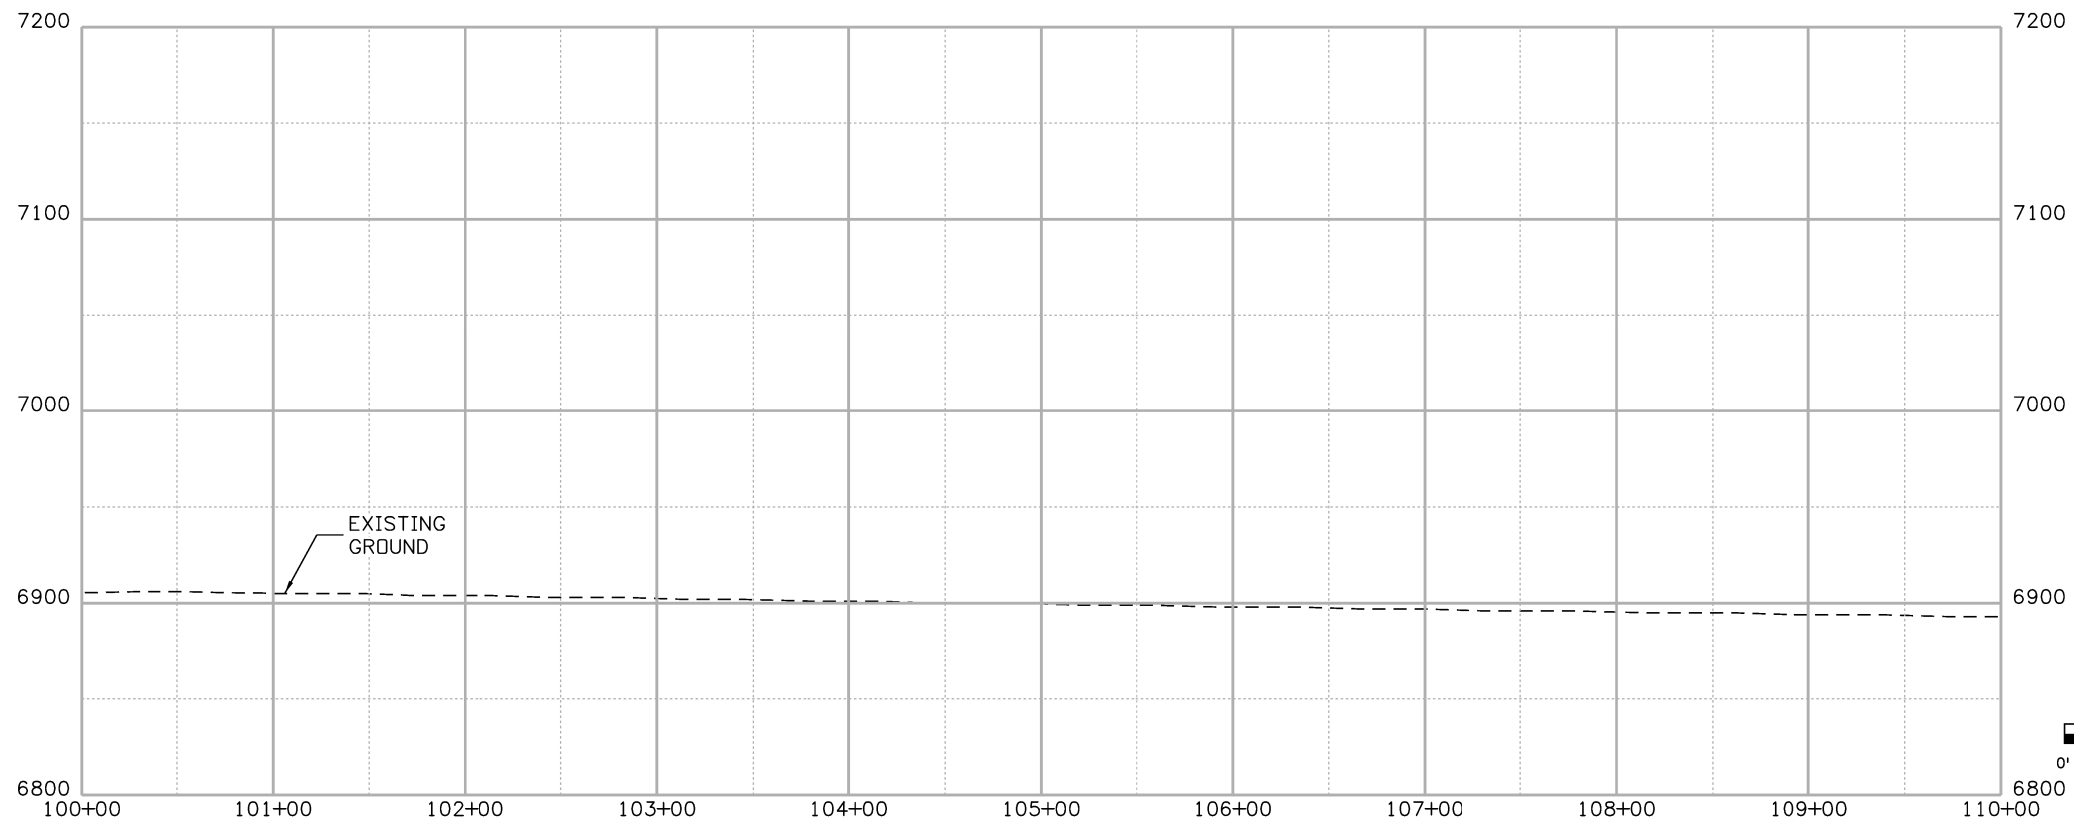

JAFedde 9:52:34 AM pw:\wils-pw.bentley.com\wils-pw\Documents\8100-TRN\ElPasoCD\19-100-071-00\07100\Design\Drawings\07100DES\_PnP\_01.dgn

Print Date: 11/19/2020
File Name: 07100DES_PnP_01.dgn
Horiz. Scale: 1:100    Vert. Scale:
Unit Information    Unit Leader

Sheet Revisions		
Date:	Comments	Init.

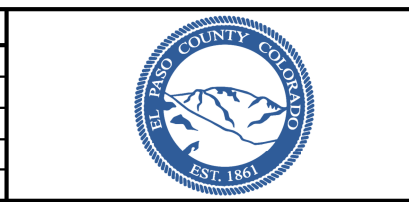

**WILSON & COMPANY**  
 5755 Mark Dabling Blvd.  
 Suite 220  
 Colorado Springs, CO 80919  
 Phone: 719-520-5800  
 FAX: 719-520-0108

No Revisions:
Revised:
Void:

<b>ROADWAY PLAN &amp; PROFILE</b> 100+00 TO 110+00			
Designer:	JAF	Structure Numbers:	
Detailer:	TAH		
Sheet Subset:	PnP	Subset Sheets: 1 of 27	

Project No./Code
Sheet Number








Know what's below.  
Call before you dig.


**PAVING LEGEND**

- PAVEMENT FULL DEPTH
- CONCRETE SIDEWALK
- POTENTIAL ROW NEEDS
- CONCRETE CURB RAMP
- EXISTING PARCEL LINES
- CONCRETE CURB & GUTTER

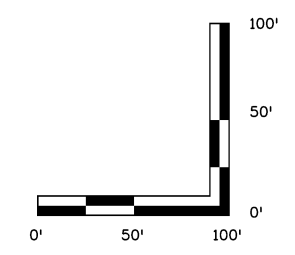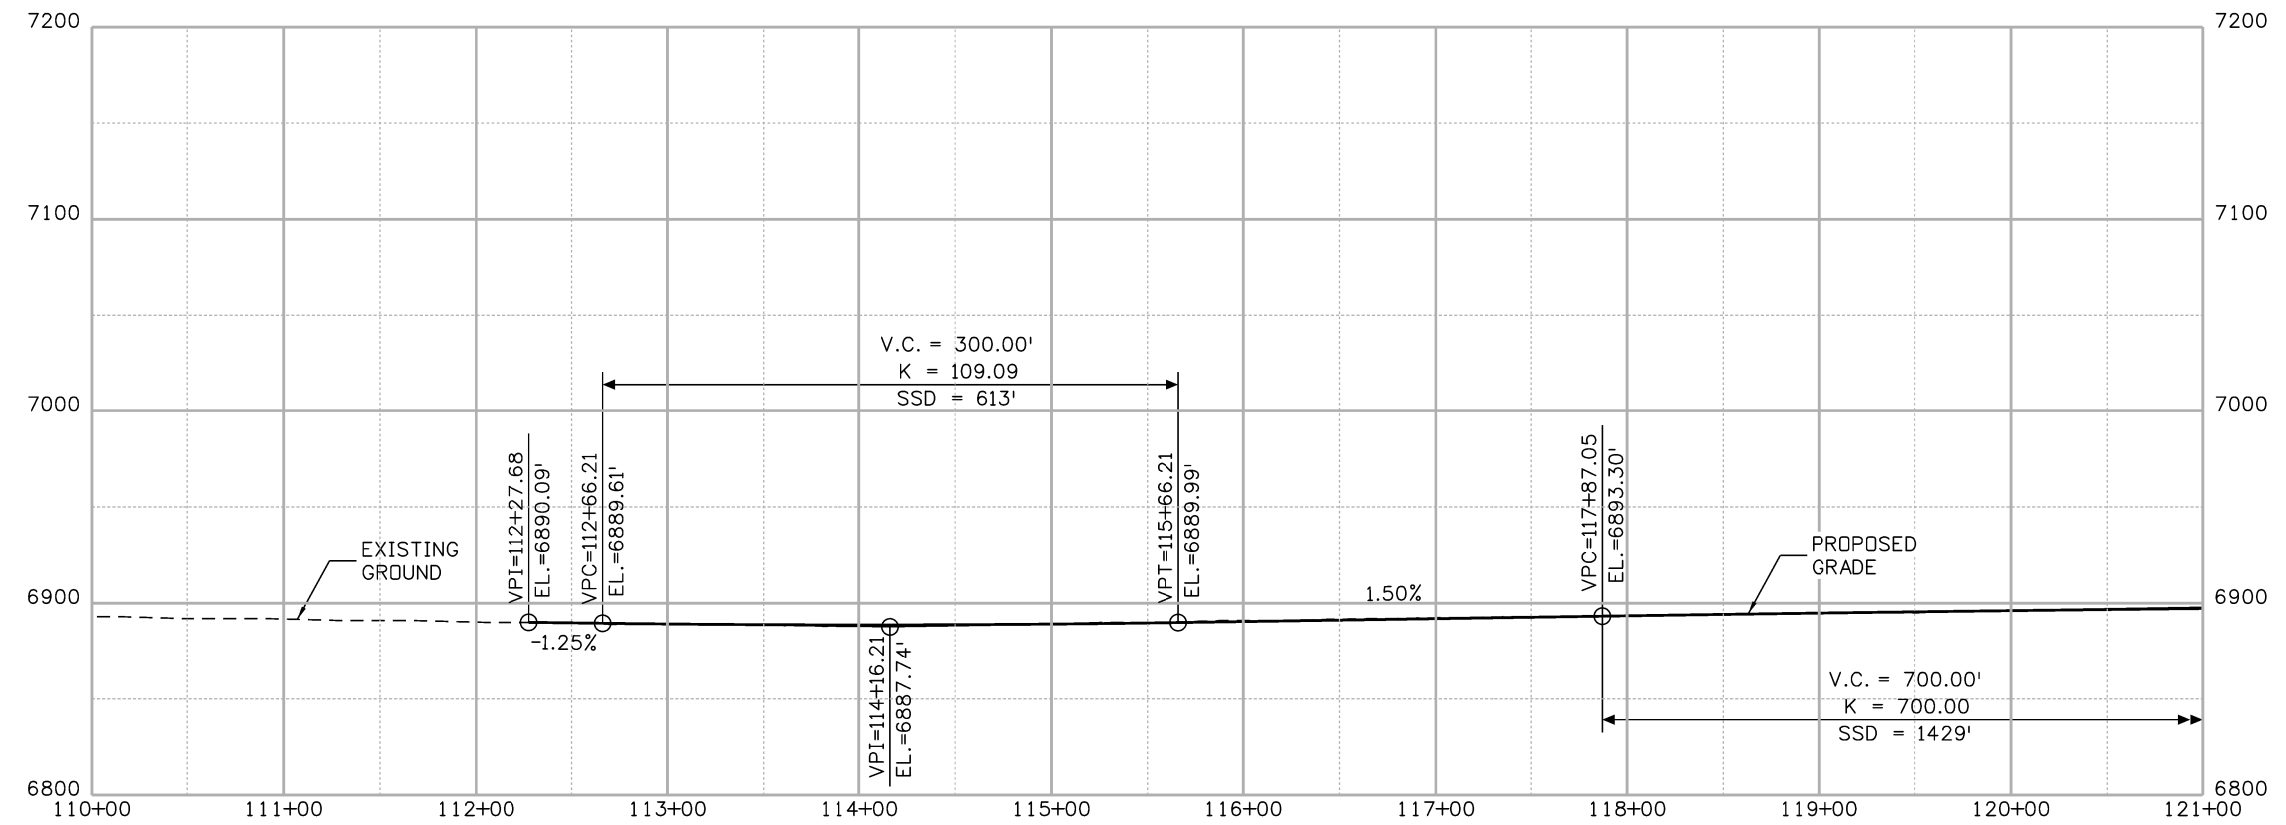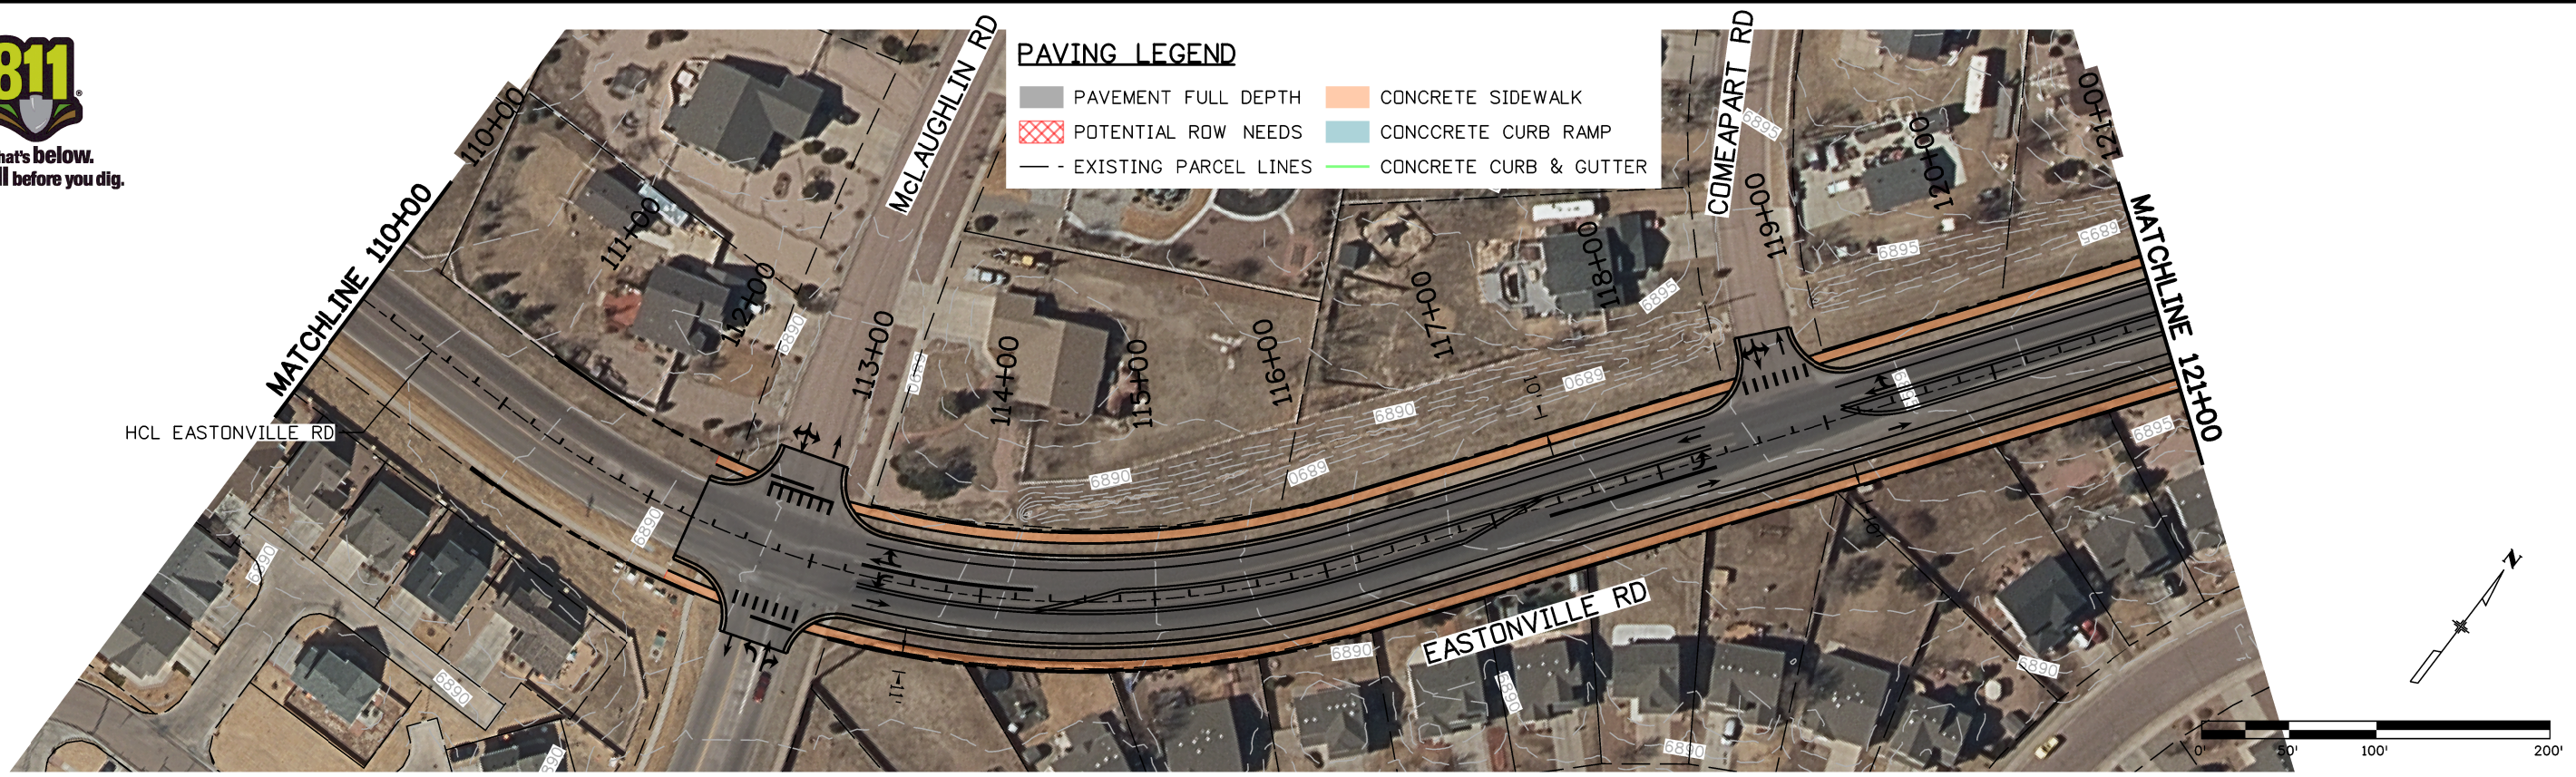

Print Date: 11/19/2020	
File Name: 07100DES_PnP_02.dgn	
Horiz. Scale: 1:100	Vert. Scale:
Unit Information	Unit Leader

Sheet Revisions		
Date:	Comments	Init.

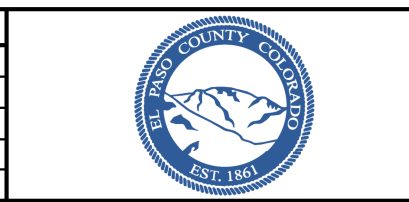

**WILSON & COMPANY**  
 5755 Mark Dabling Blvd.  
 Suite 220  
 Colorado Springs, CO 80919  
 Phone: 719-520-5800  
 FAX: 719-520-0108

No Revisions:
Revised:
Void:

<b>ROADWAY PLAN &amp; PROFILE 110+00 TO 121+00</b>			
Designer:	JAF	Structure Numbers	
Detailer:	TAH		
Sheet Subset:	PnP	Subset Sheets: 2 of 27	

Project No./Code
Sheet Number

JAFedde 9:53:01 AM p:\wils-pw.bentley.com\wils-pw\Documents\8100-TRN\ElPasoCD\19-100-071-00\_07100\Design\Drawings\07100DES\_PnP\_02.dgn








Know what's below.  
Call before you dig.



**PAVING LEGEND**

- PAVEMENT FULL DEPTH
- CONCRETE SIDEWALK
- POTENTIAL ROW NEEDS
- CONCRETE CURB RAMP
- EXISTING PARCEL LINES
- CONCRETE CURB & GUTTER

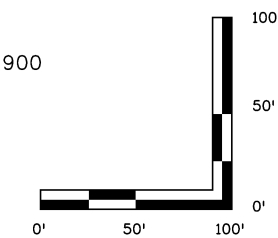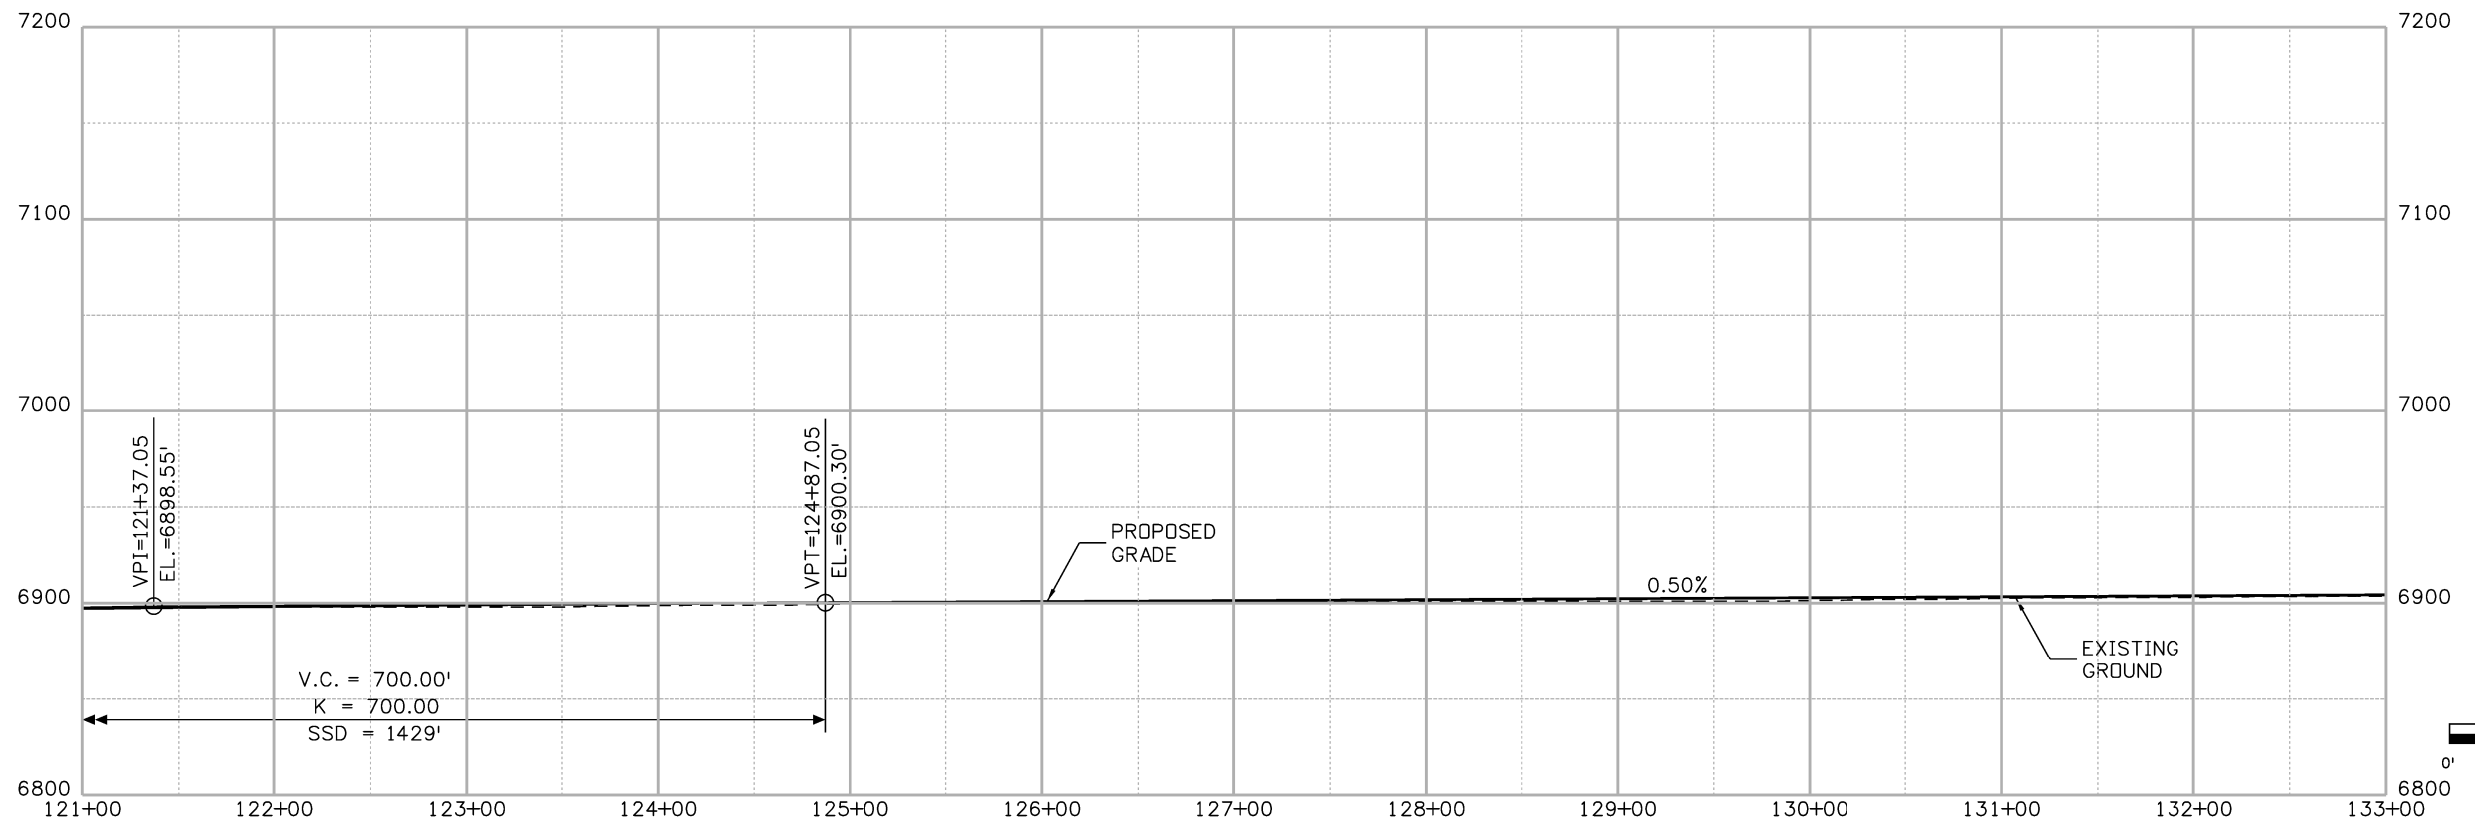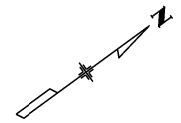

Print Date: 11/19/2020

File Name: 07100DES\_PnP\_03.dgn

Horiz. Scale: 1:100

Vert. Scale:

Unit Information

Unit Leader

0000

**Sheet Revisions**

Date:	Comments	Init.



**WILSON & COMPANY**

5755 Mark Dabling Blvd.  
Suite 220  
Colorado Springs, CO 80919  
Phone: 719-520-5800  
FAX: 719-520-0108

No Revisions:

Revised:

Void:

**ROADWAY PLAN & PROFILE  
121+00 TO 133+00**

Designer:	JAF	Structure Numbers:	
Detailer:	TAH	Subset Sheets:	3 of 27
Sheet Subset:	PnP		


Project No./Code

Sheet Number





Know what's below.  
Call before you dig.

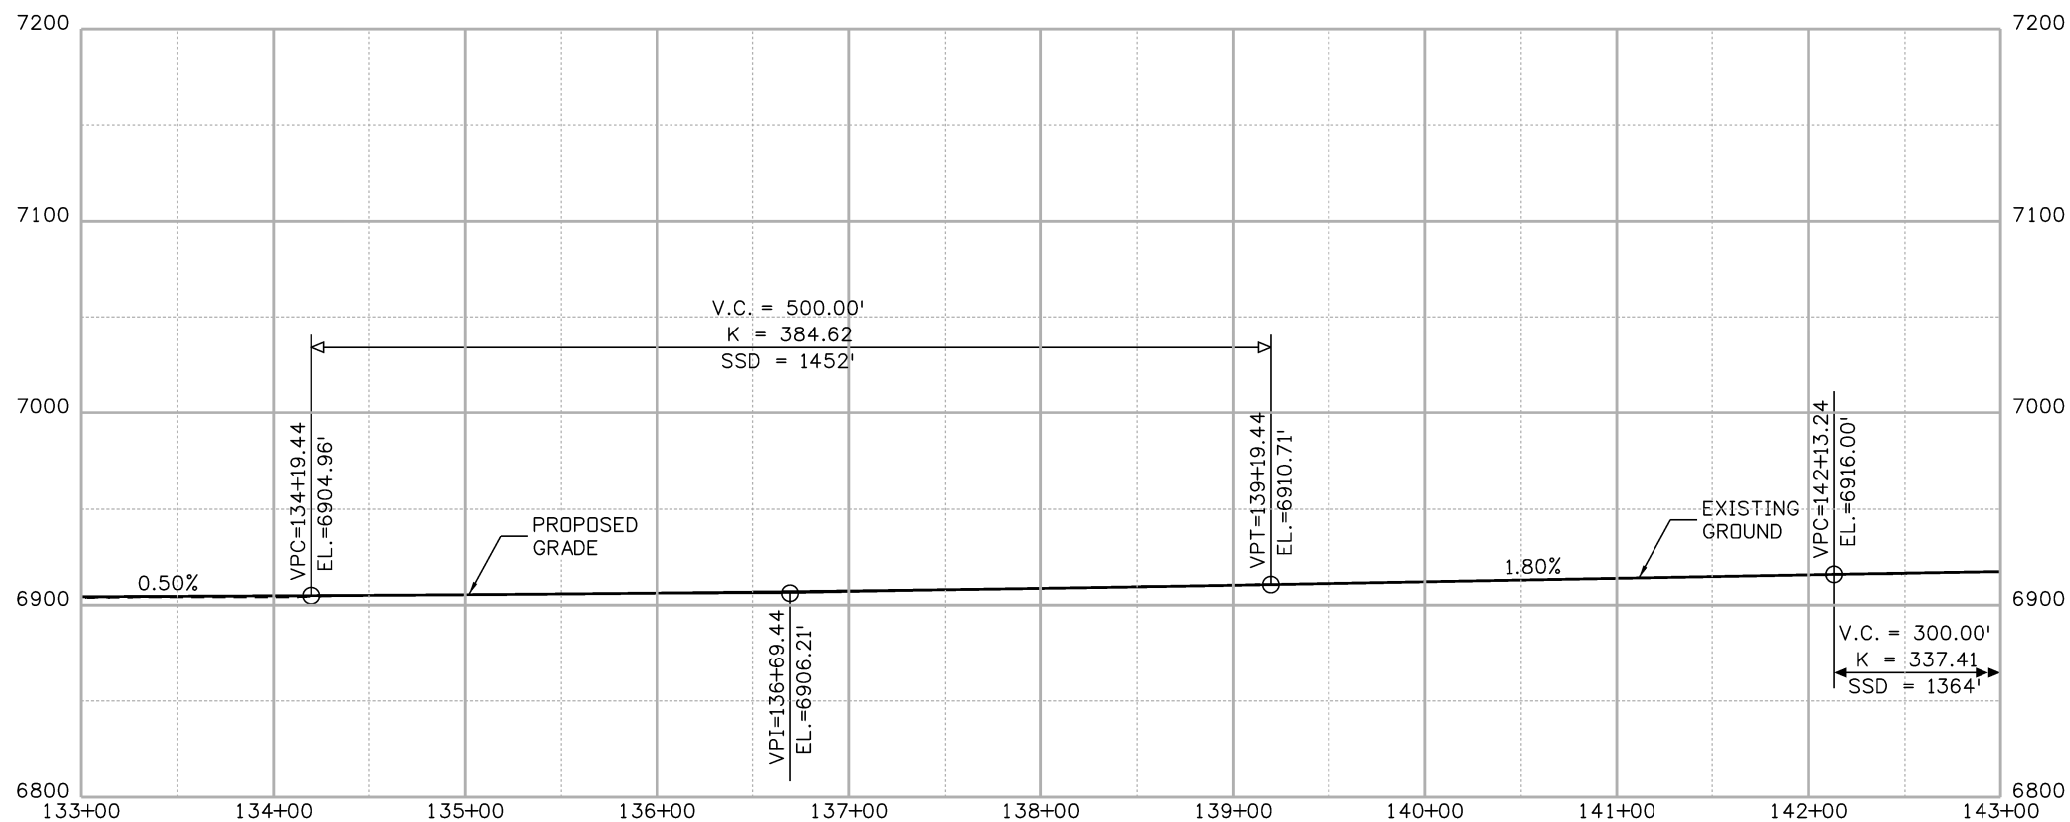

Print Date: 11/19/2020

File Name: 07100DES\_PnP\_04.dgn

Horiz. Scale: 1:100

Vert. Scale:

Unit Information

Unit Leader

0000

### Sheet Revisions

Date:	Comments	Init.



**WILSON & COMPANY**

5755 Mark Dabling Blvd.  
Suite 220  
Colorado Springs, CO 80919  
Phone: 719-520-5800  
FAX: 719-520-0108

No Revisions:

Revised:

Void:

### ROADWAY PLAN & PROFILE 133+00 TO 143+00

Designer:	JAF	Structure Numbers:	
Detailer:	TAH		
Sheet Subset:	PnP	Subset Sheets:	4 of 27






Project No./Code

Sheet Number





Know what's below.  
Call before you dig.

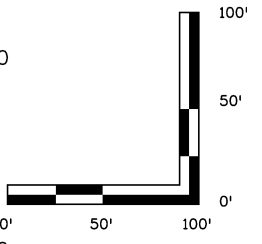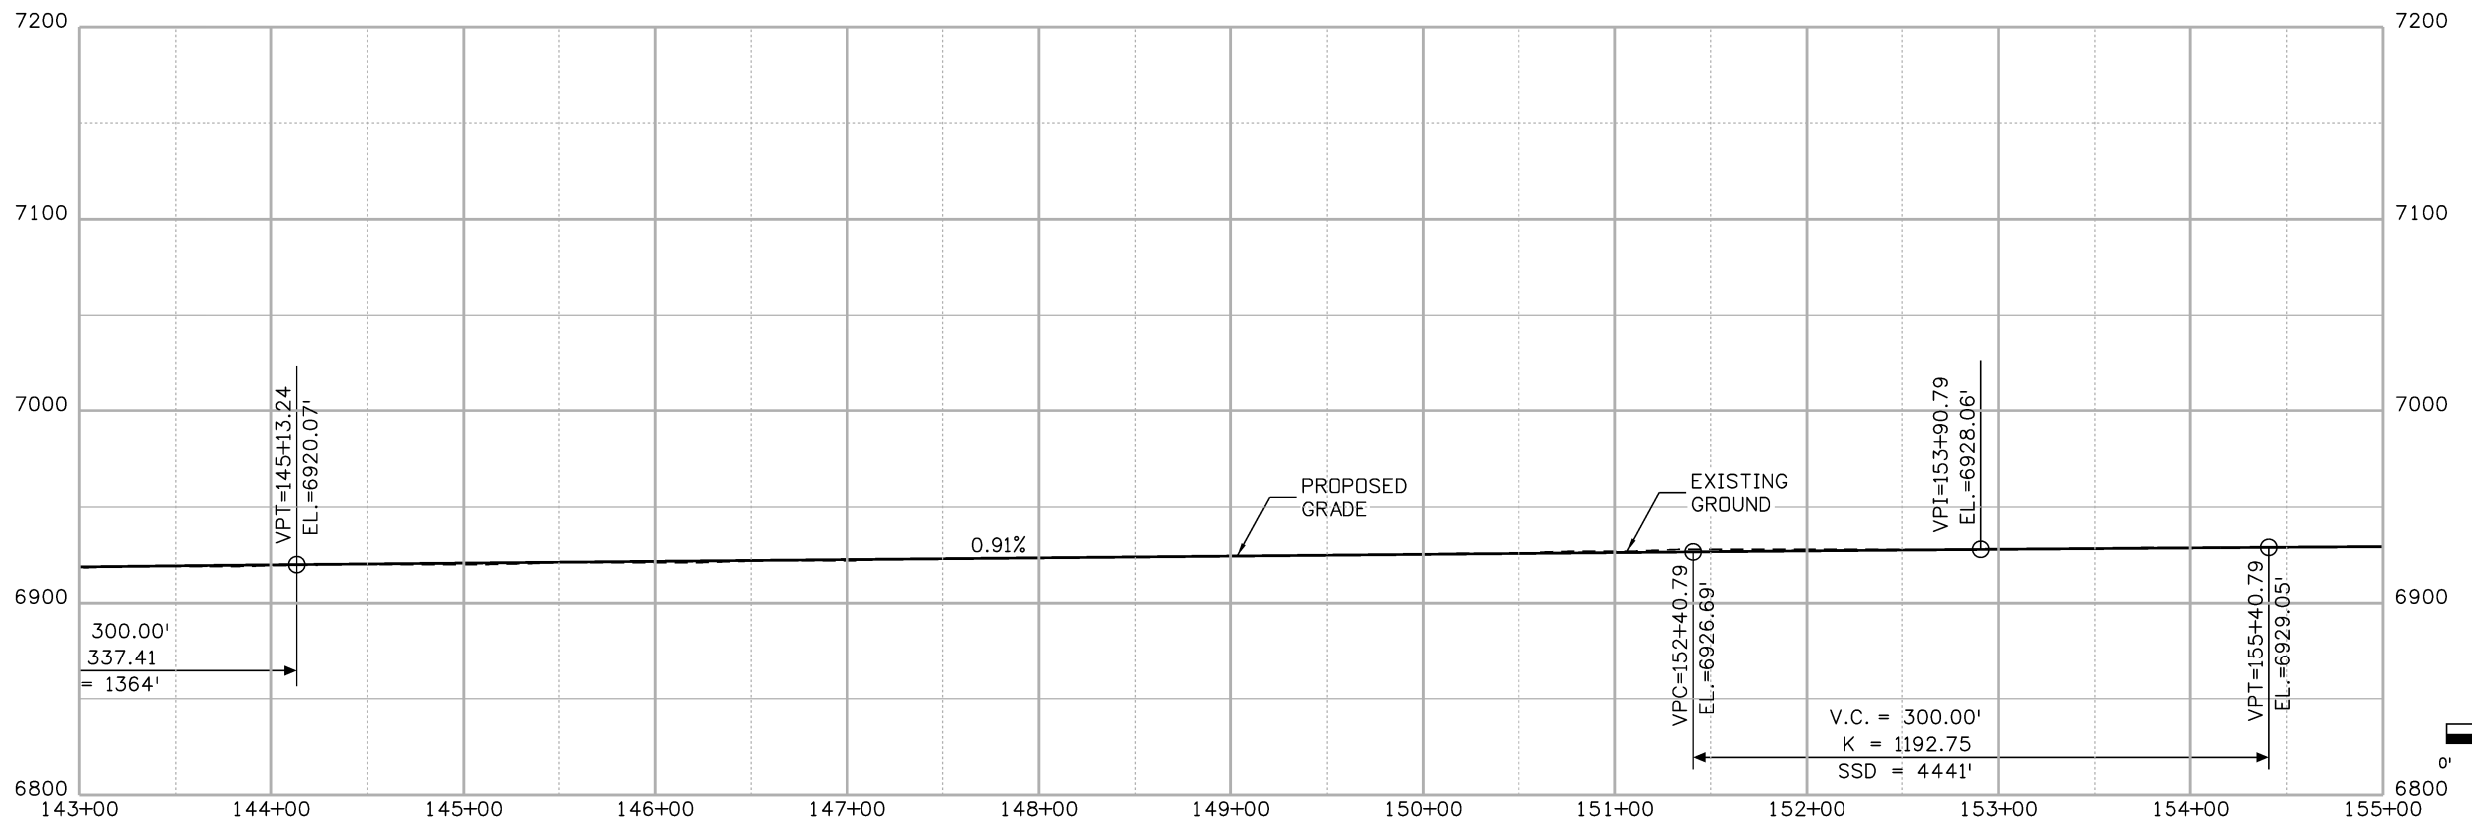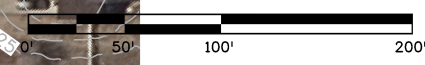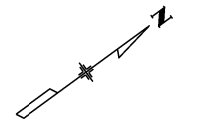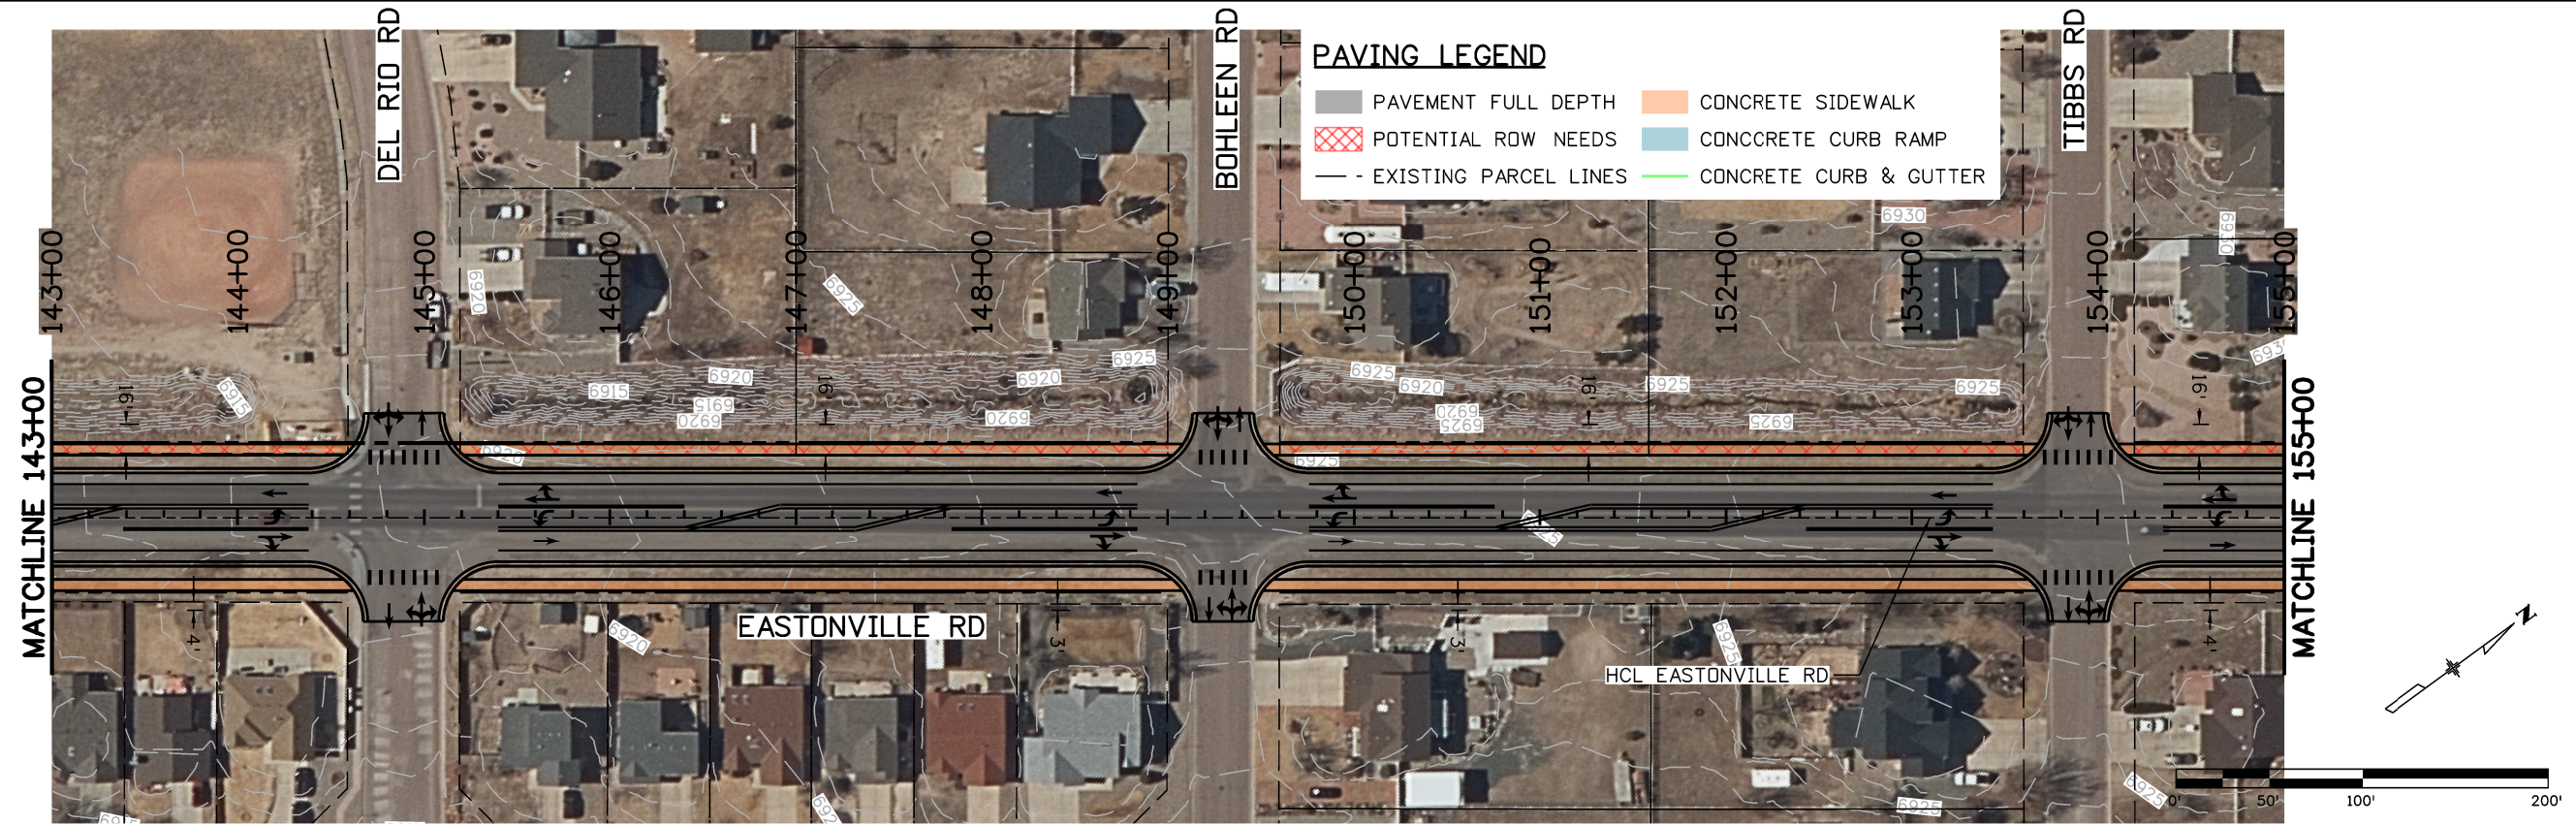

Print Date: 11/19/2020

File Name: 07100DES\_PnP\_05.dgn

Horiz. Scale: 1:100

Vert. Scale:

Unit Information

Unit Leader

0000

### Sheet Revisions

Date:	Comments	Init.



**WILSON & COMPANY**

5755 Mark Dabling Blvd.  
Suite 220  
Colorado Springs, CO 80919  
Phone: 719-520-5800  
FAX: 719-520-0108

No Revisions:

Revised:

Void:

### ROADWAY PLAN & PROFILE 143+00 TO 155+00

Designer:	JAF	Structure Numbers	
Detailer:	TAH	Subset Sheets:	5 of 27
Sheet Subset:	PnP		


Project No./Code

Sheet Number









Know what's below.  
Call before you dig.

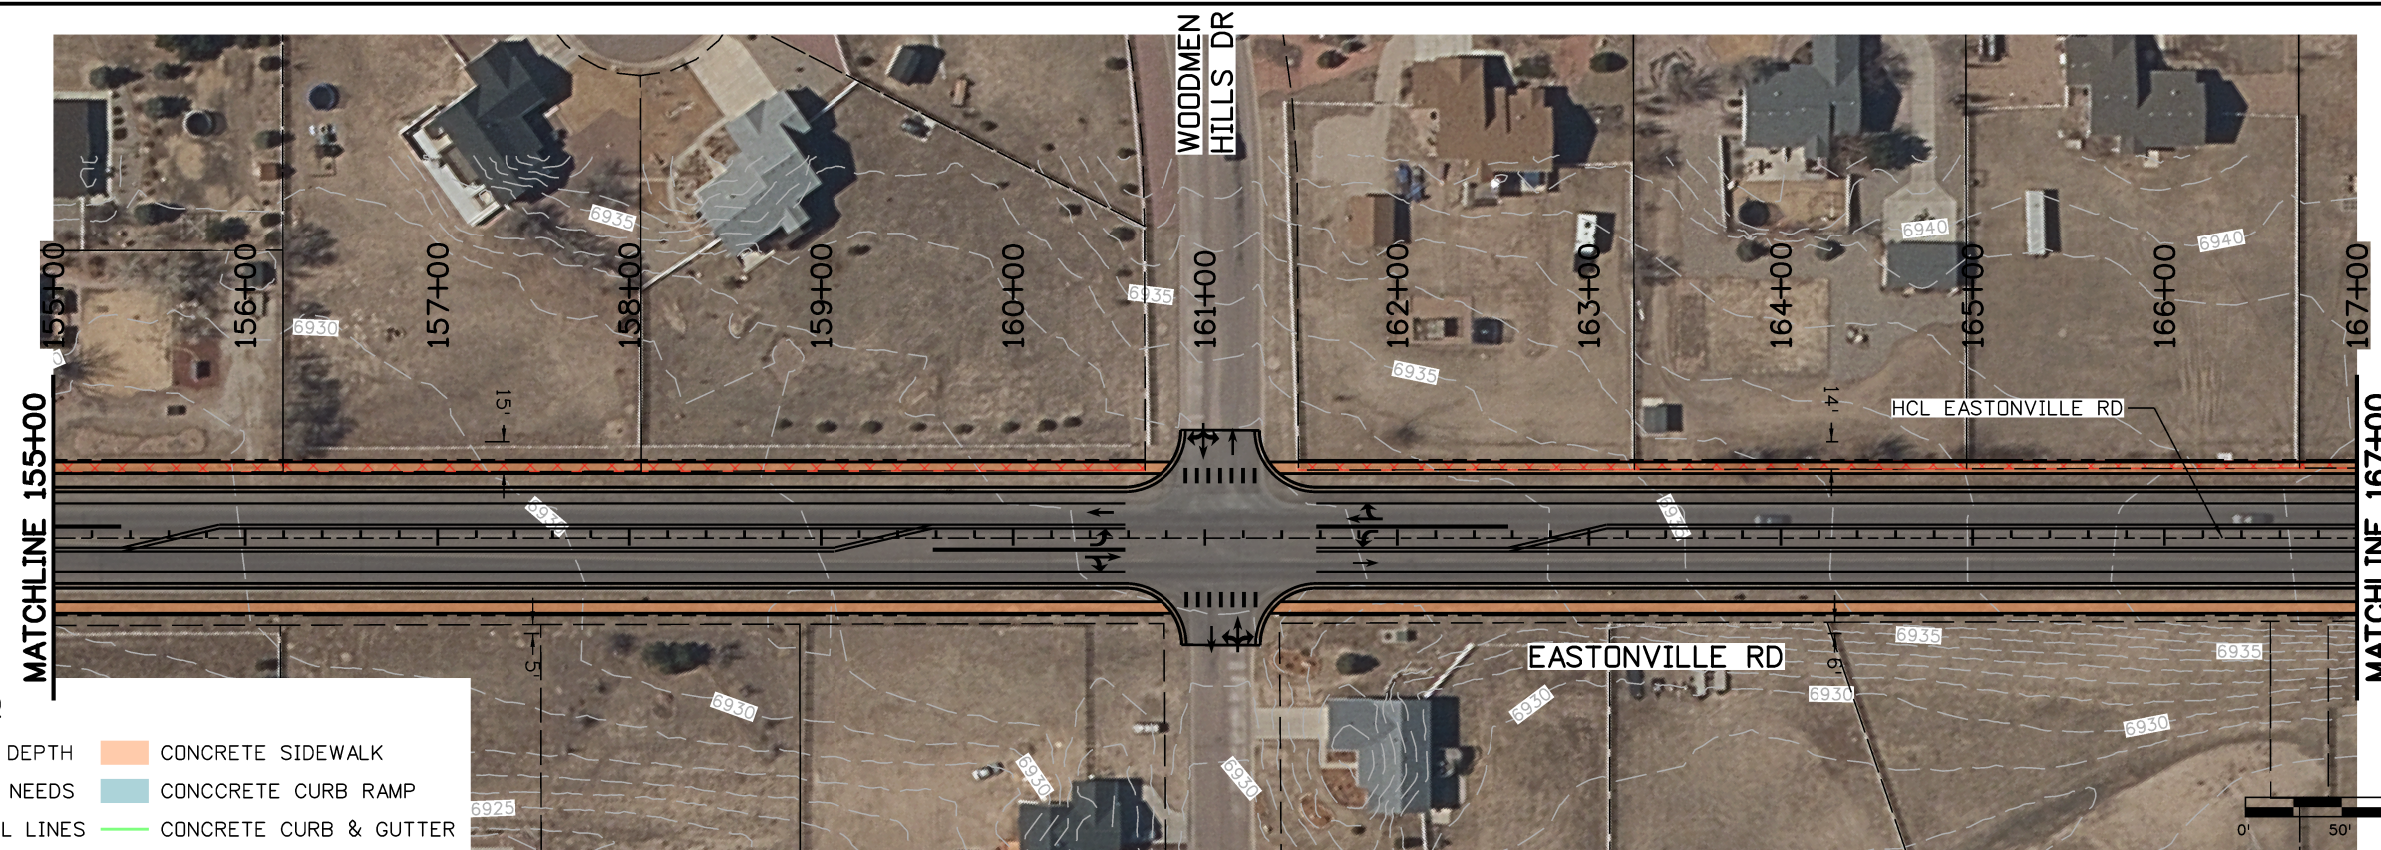


**PAVING LEGEND**

- PAVEMENT FULL DEPTH
- POTENTIAL ROW NEEDS
- EXISTING PARCEL LINES
- CONCRETE SIDEWALK
- CONCRETE CURB RAMP
- CONCRETE CURB & GUTTER

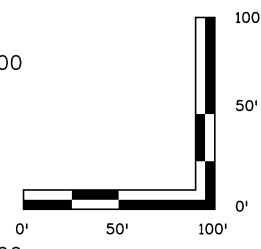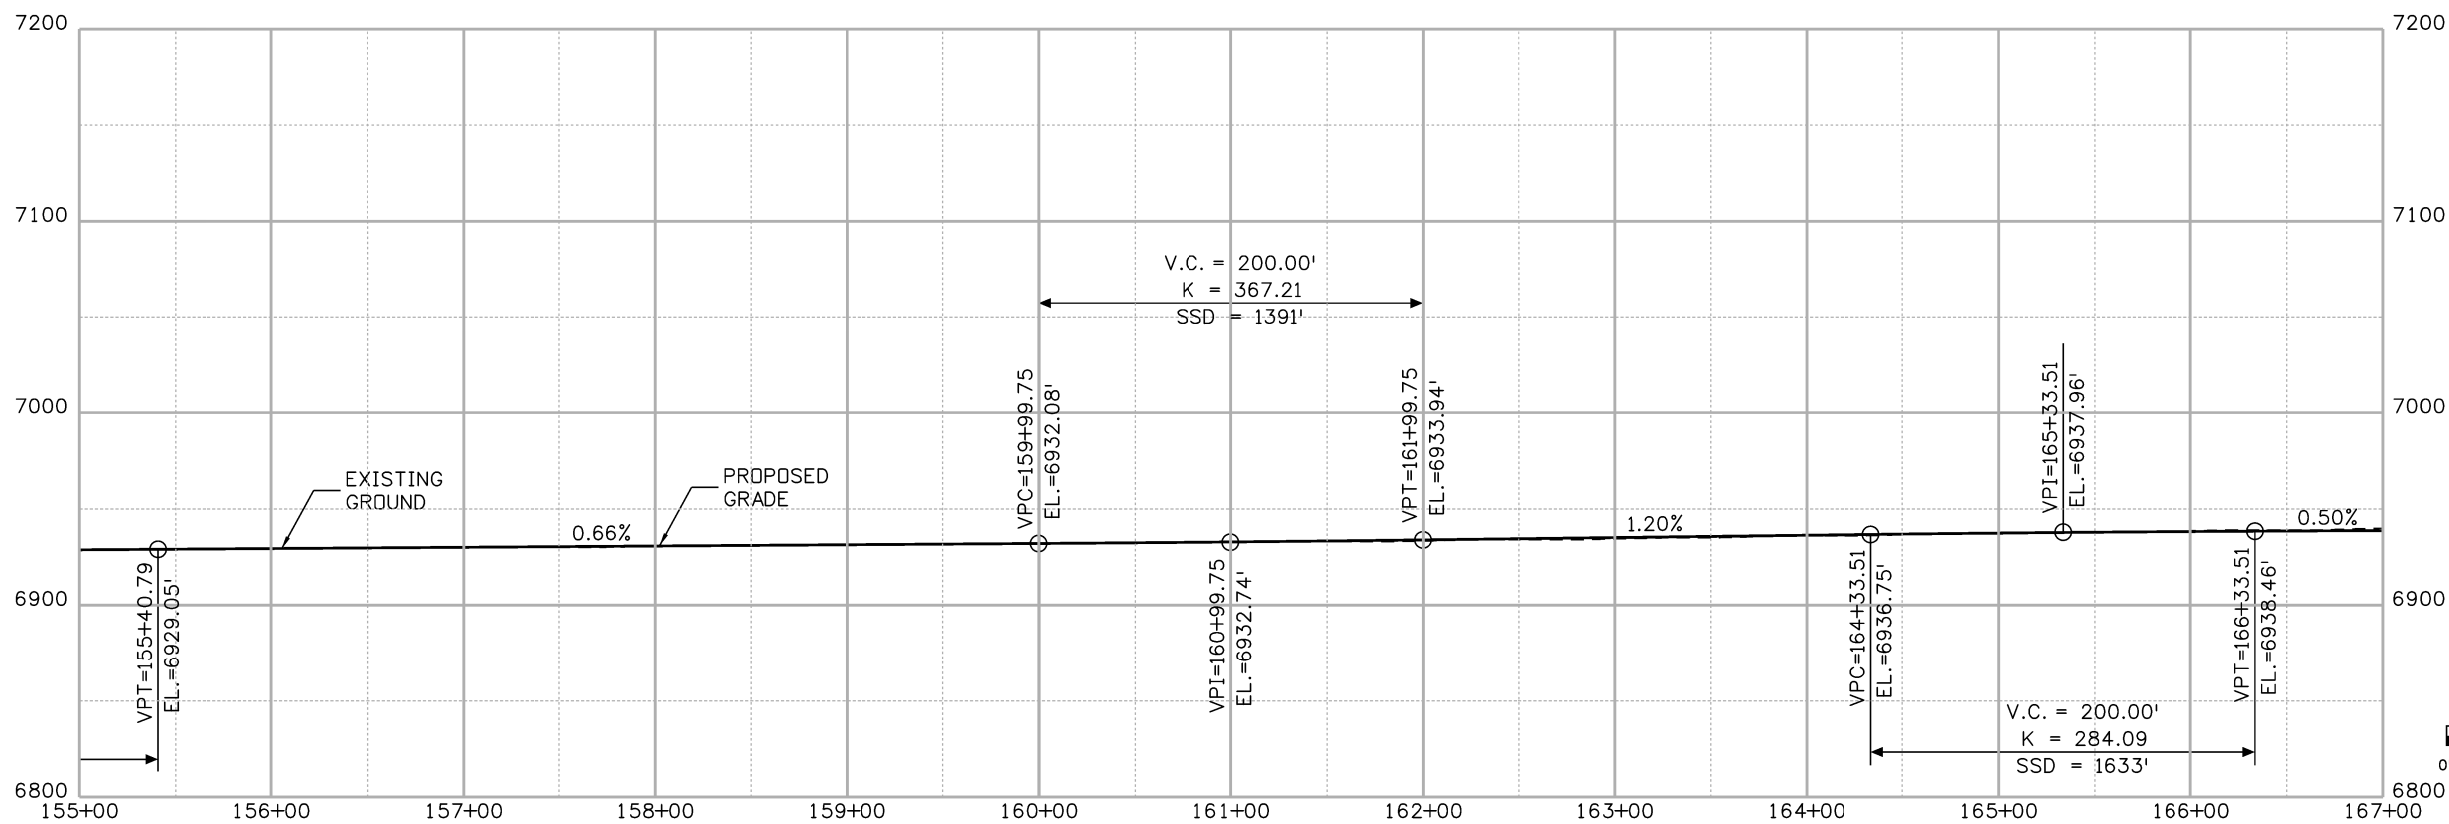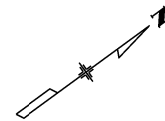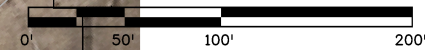

Print Date: 11/19/2020	0000
File Name: 07100DES_PnP_06.dgn	
Horiz. Scale: 1:100      Vert. Scale:	
Unit Information      Unit Leader	

Sheet Revisions		
Date:	Comments	Init.

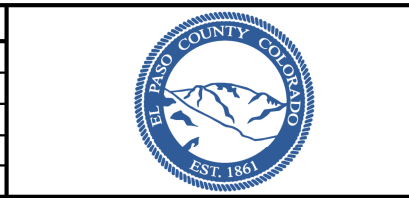

**WILSON & COMPANY**  
 5755 Mark Dabling Blvd.  
 Suite 220  
 Colorado Springs, CO 80919  
 Phone: 719-520-5800  
 FAX: 719-520-0108

No Revisions:
Revised:
Void:

<b>ROADWAY PLAN &amp; PROFILE 155+00 TO 167+00</b>			
Designer:	JAF	Structure Numbers:	
Detailer:	TAH		
Sheet Subset:	PnP	Subset Sheets: 6 of 27	


Project No./Code
Sheet Number

JAFedde 9:54:52 AM pw:\wils-pw.bentley.com\wils-pw\Documents\8100-TRN\ElPaso\019-100-071-00\07100\Design\Drawings\07100DES\_PnP\_06.dgn








Know what's below.  
Call before you dig.

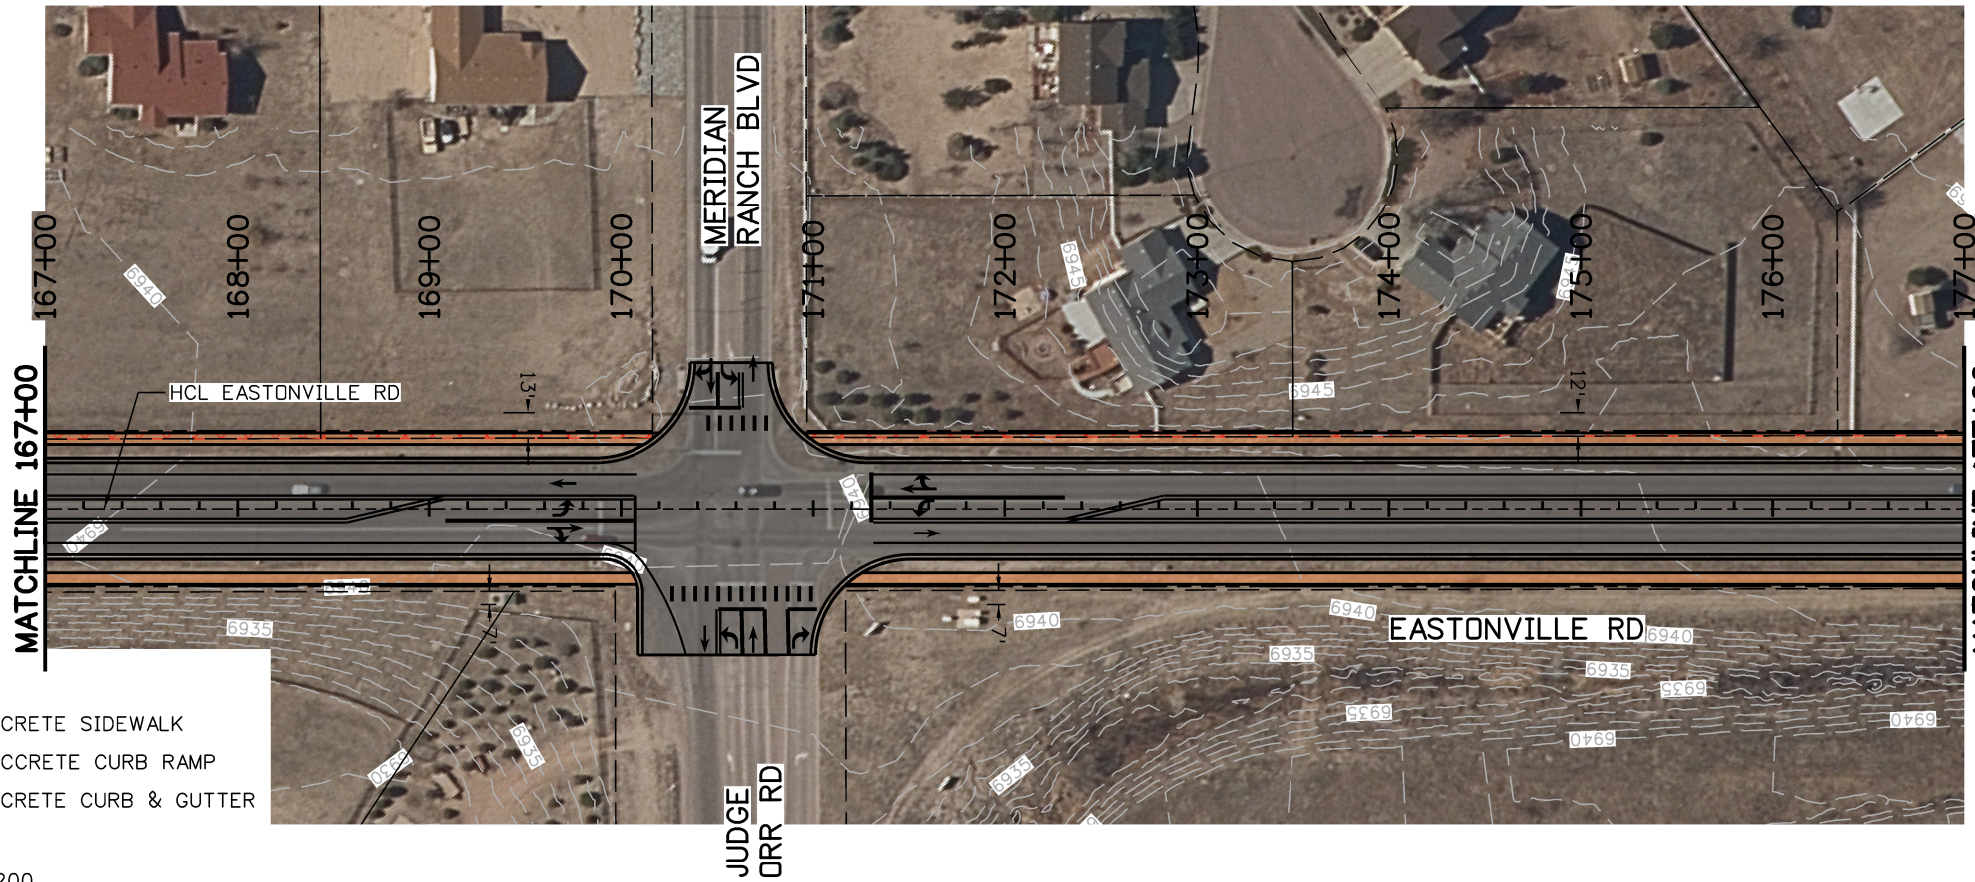

### PAVING LEGEND

- PAVEMENT FULL DEPTH
- CONCRETE SIDEWALK
- POTENTIAL ROW NEEDS
- CONCRETE CURB RAMP
- EXISTING PARCEL LINES
- CONCRETE CURB & GUTTER

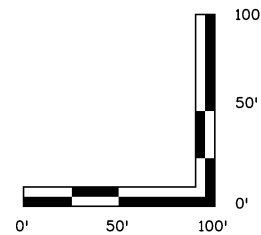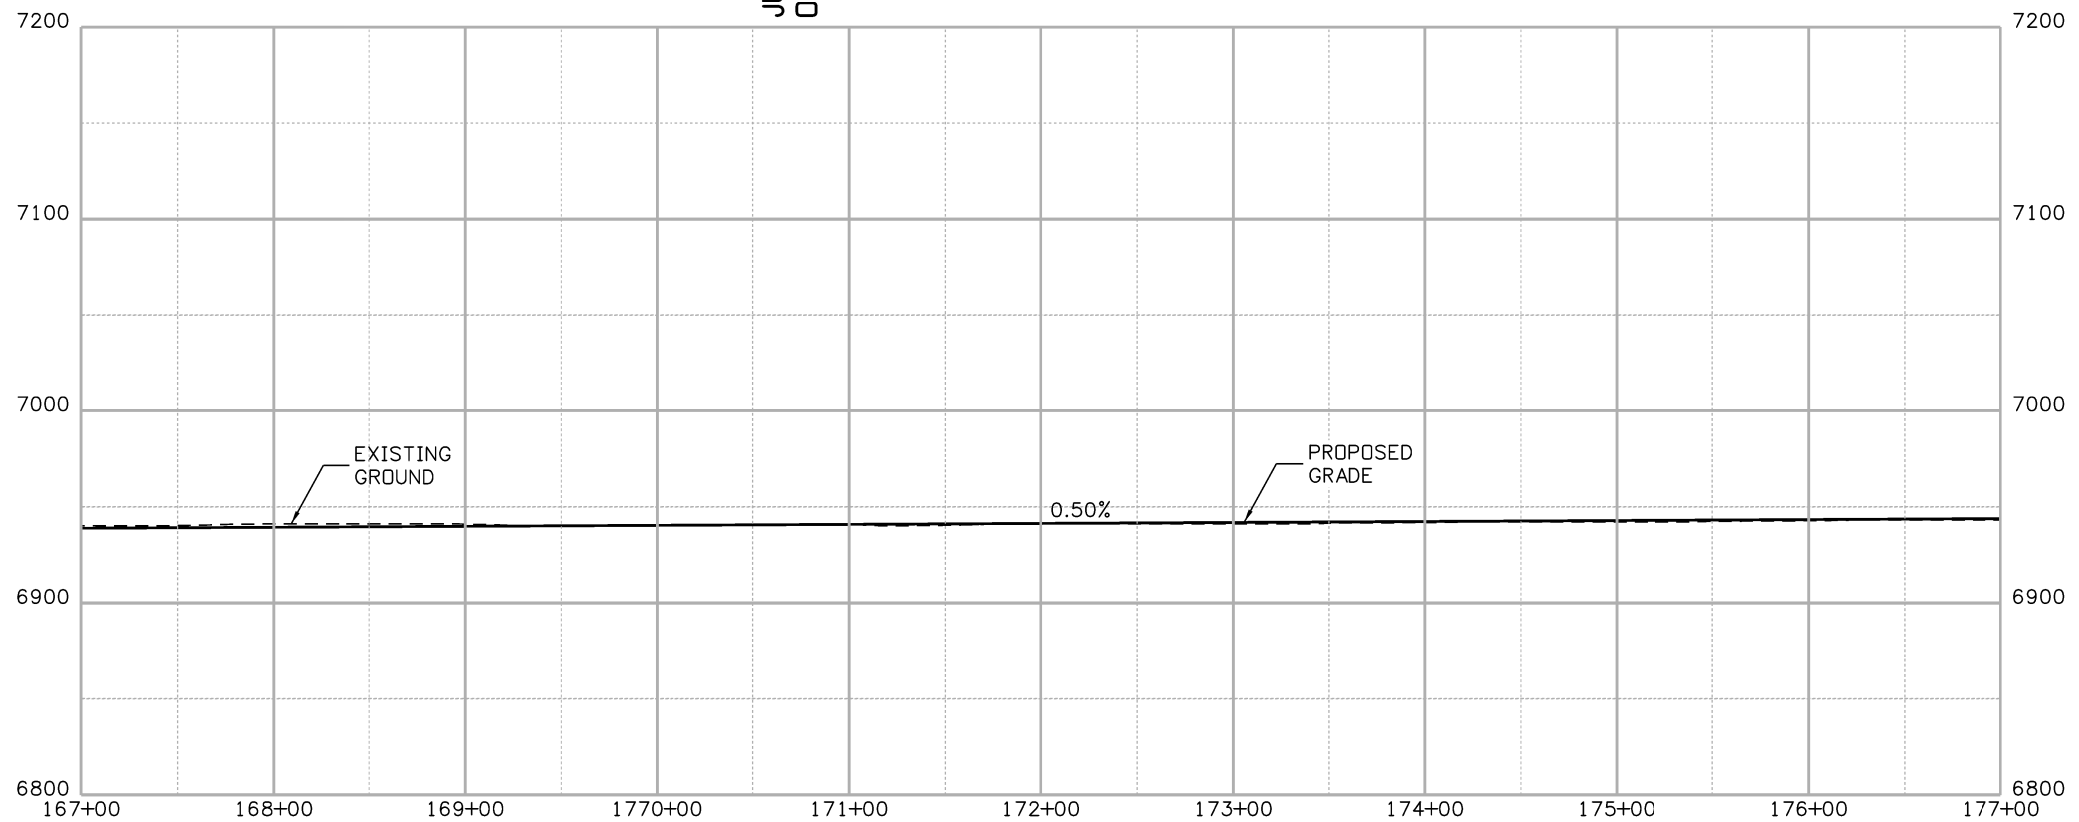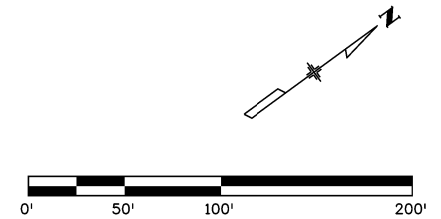

Print Date: 11/19/2020

File Name: 07100DES\_PnP\_07.dgn

Horiz. Scale: 1:100

Vert. Scale:

Unit Information

Unit Leader

0000

### Sheet Revisions

Date:	Comments	Init.



**WILSON & COMPANY**

5755 Mark Dabling Blvd.  
Suite 220  
Colorado Springs, CO 80919  
Phone: 719-520-5800  
FAX: 719-520-0108

No Revisions:

Revised:

Void:

### ROADWAY PLAN & PROFILE 167+00 TO 177+00

Designer:	JAF	Structure Numbers	
Detailer:	TAH		
Sheet Subset:	PnP	Subset Sheets: 7	of 27


Project No./Code

Sheet Number








Know what's below.  
Call before you dig.

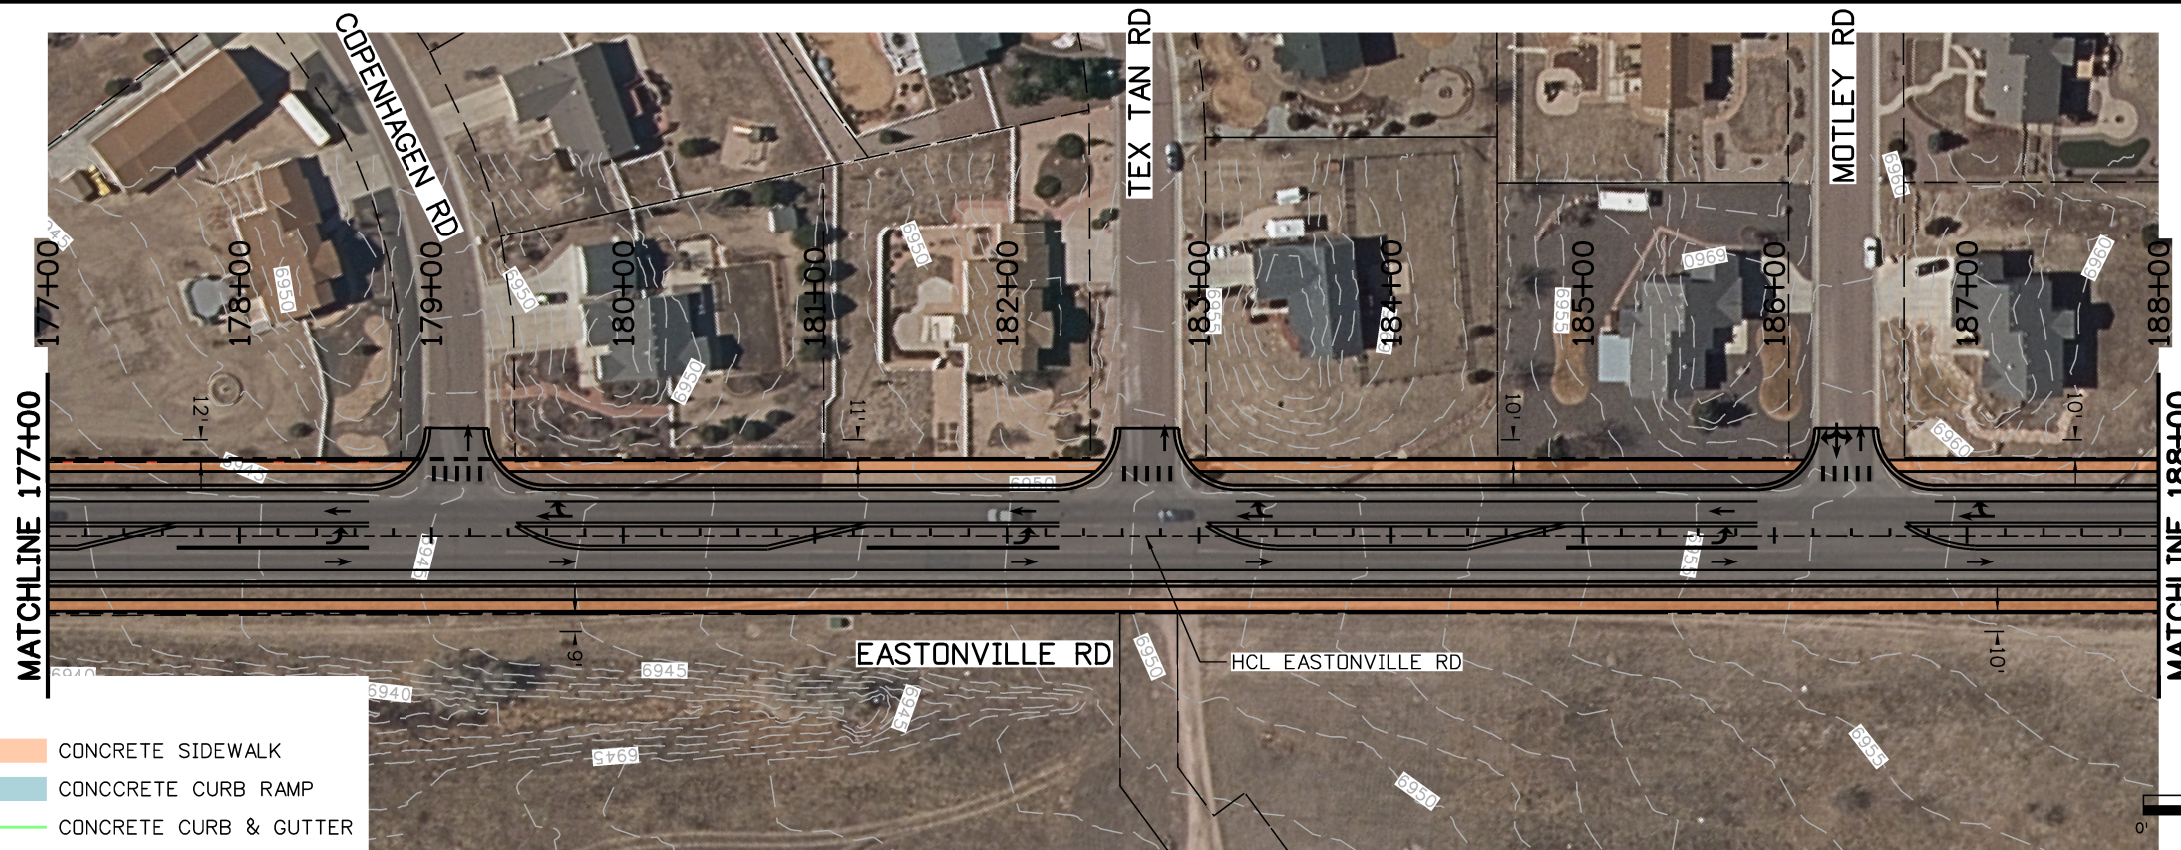

**PAVING LEGEND**

- PAVEMENT FULL DEPTH
- CONCRETE SIDEWALK
- POTENTIAL ROW NEEDS
- CONCRETE CURB RAMP
- EXISTING PARCEL LINES
- CONCRETE CURB & GUTTER

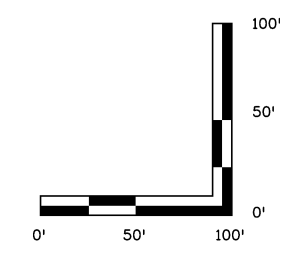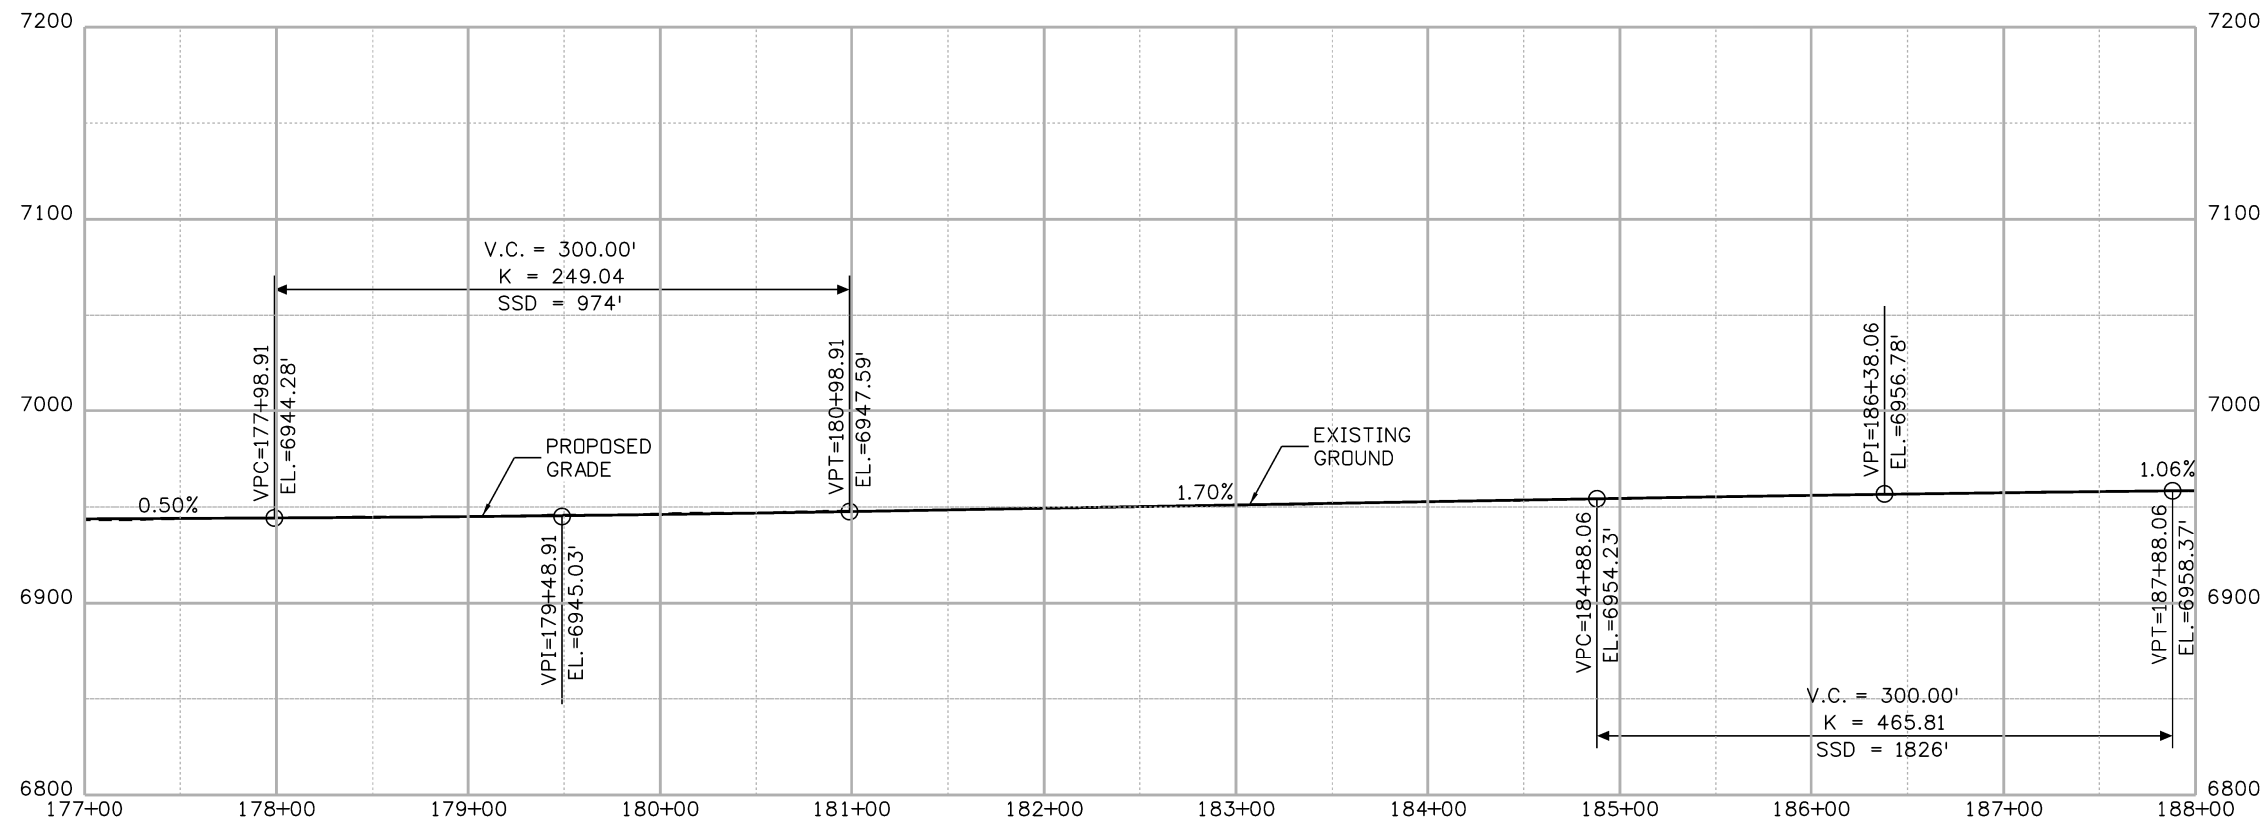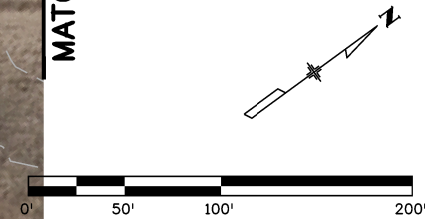

Print Date: 11/19/2020	
File Name: 07100DES_PnP_08.dgn	
Horiz. Scale: 1:100	Vert. Scale:
Unit Information	Unit Leader

0000	Sheet Revisions		
	Date:	Comments	Init.



**WILSON & COMPANY**  
 5755 Mark Dabling Blvd.  
 Suite 220  
 Colorado Springs, CO 80919  
 Phone: 719-520-5800  
 FAX: 719-520-0108

No Revisions:
Revised:
Void:

ROADWAY PLAN & PROFILE 177+00 TO 188+00			
Designer:	JAF	Structure Numbers	
Detailer:	TAH		
Sheet Subset:	PnP	Subset Sheets: 8	of 27



Project No./Code
Sheet Number

JAFedde 9:55:42 AM pw:\wils-pw.bentley.com\wils-pw\Documents\8100-TRN\ElPasoCD\19-100-071-00\07100\Design\Drawings\07100DES\_PnP\_08.dgn





Know what's below.  
Call before you dig.

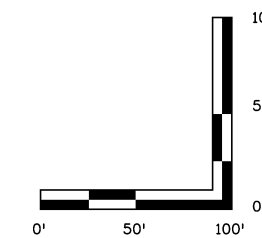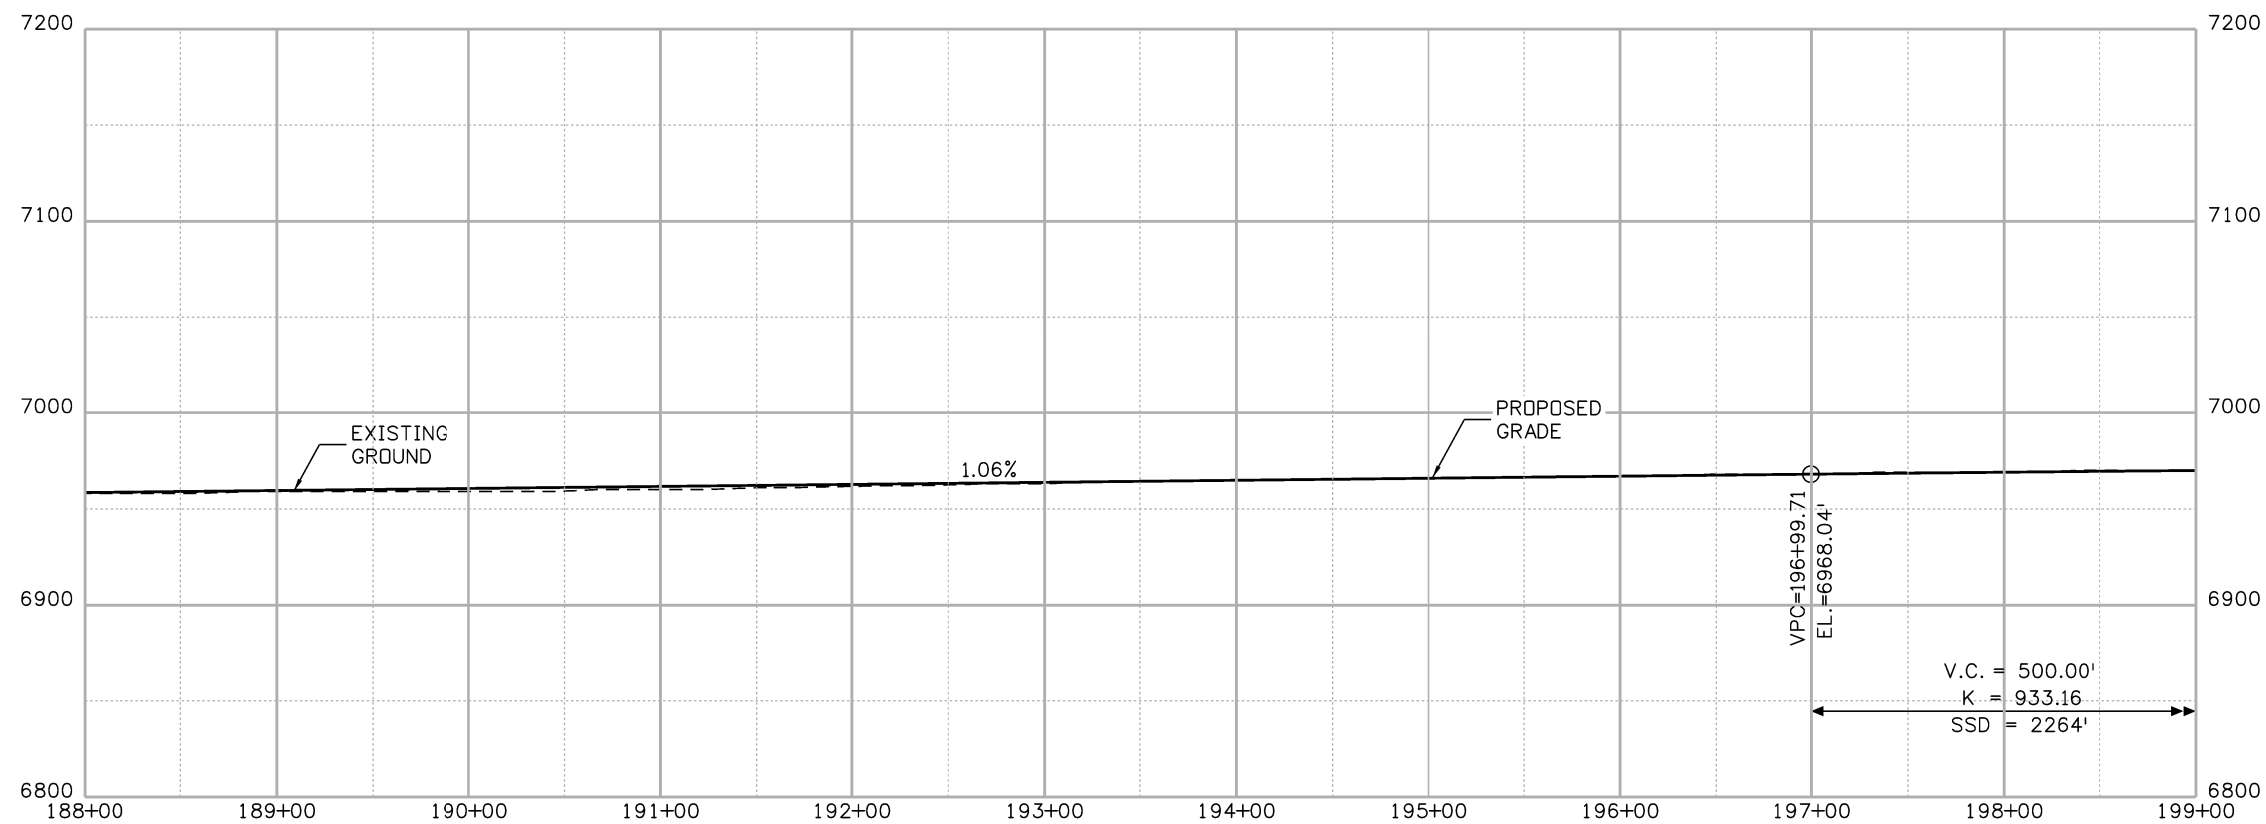

Print Date: 11/19/2020

File Name: 07100DES\_PnP\_09.dgn

Horiz. Scale: 1:100

Vert. Scale:

Unit Information

Unit Leader

0000

Sheet Revisions

Date:	Comments	Init.



**WILSON & COMPANY**

5755 Mark Dabling Blvd.  
Suite 220  
Colorado Springs, CO 80919  
Phone: 719-520-5800  
FAX: 719-520-0108

No Revisions:

Revised:

Void:

ROADWAY PLAN & PROFILE  
188+00 TO 199+00

Designer:	JAF	Structure Numbers	
Detailer:	TAH		
Sheet Subset:	PnP	Subset Sheets:	9 of 27

Project No./Code

Sheet Number







Know what's below.  
Call before you dig.




**PAVING LEGEND**

- PAVEMENT FULL DEPTH
- CONCRETE SIDEWALK
- POTENTIAL ROW NEEDS
- CONCRETE CURB RAMP
- EXISTING PARCEL LINES
- CONCRETE CURB & GUTTER

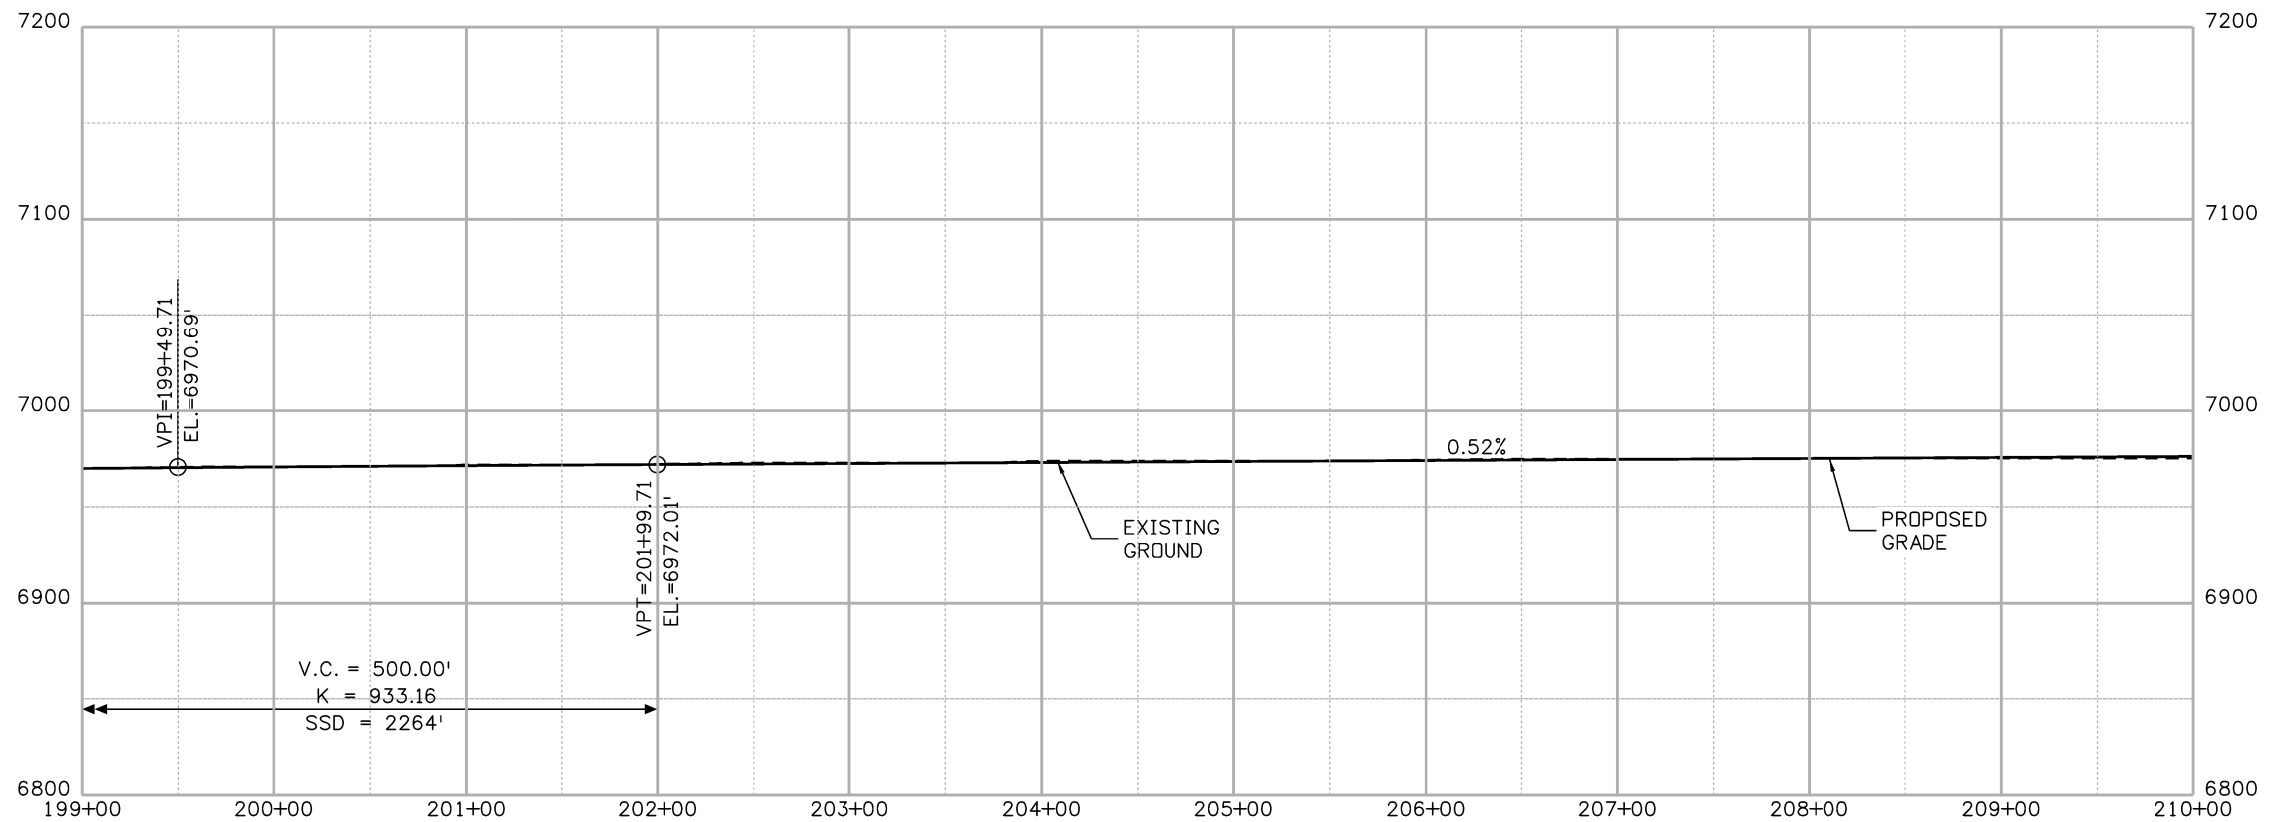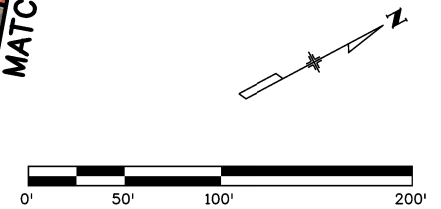

Print Date: 11/19/2020	
File Name: 07100DES_PnP_10.dgn	
Horiz. Scale: 1:100	Vert. Scale:
Unit Information	Unit Leader

Sheet Revisions		
Date:	Comments	Init.

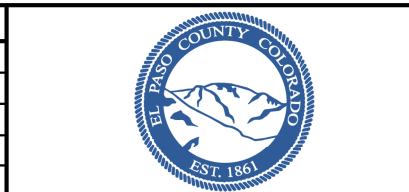

**WILSON & COMPANY**  
 5755 Mark Dabling Blvd.  
 Suite 220  
 Colorado Springs, CO 80919  
 Phone: 719-520-5800  
 FAX: 719-520-0108

No Revisions:
Revised:
Void:

ROADWAY PLAN & PROFILE 199+00 TO 210+00			
Designer:	JAF	Structure Numbers:	
Detailer:	TAH		
Sheet Subset:	PnP	Subset Sheets:	10 of 27



Project No./Code
Sheet Number

JAFedde 9:56:36 AM pw:\wils-pw\beniley.com\wils-pw\Documents\8100-TRN\ElPasoCD\19-100-071-00\07100\Design\Drawings\07100DES\_PnP\_10.dgn





Know what's below.  
Call before you dig.

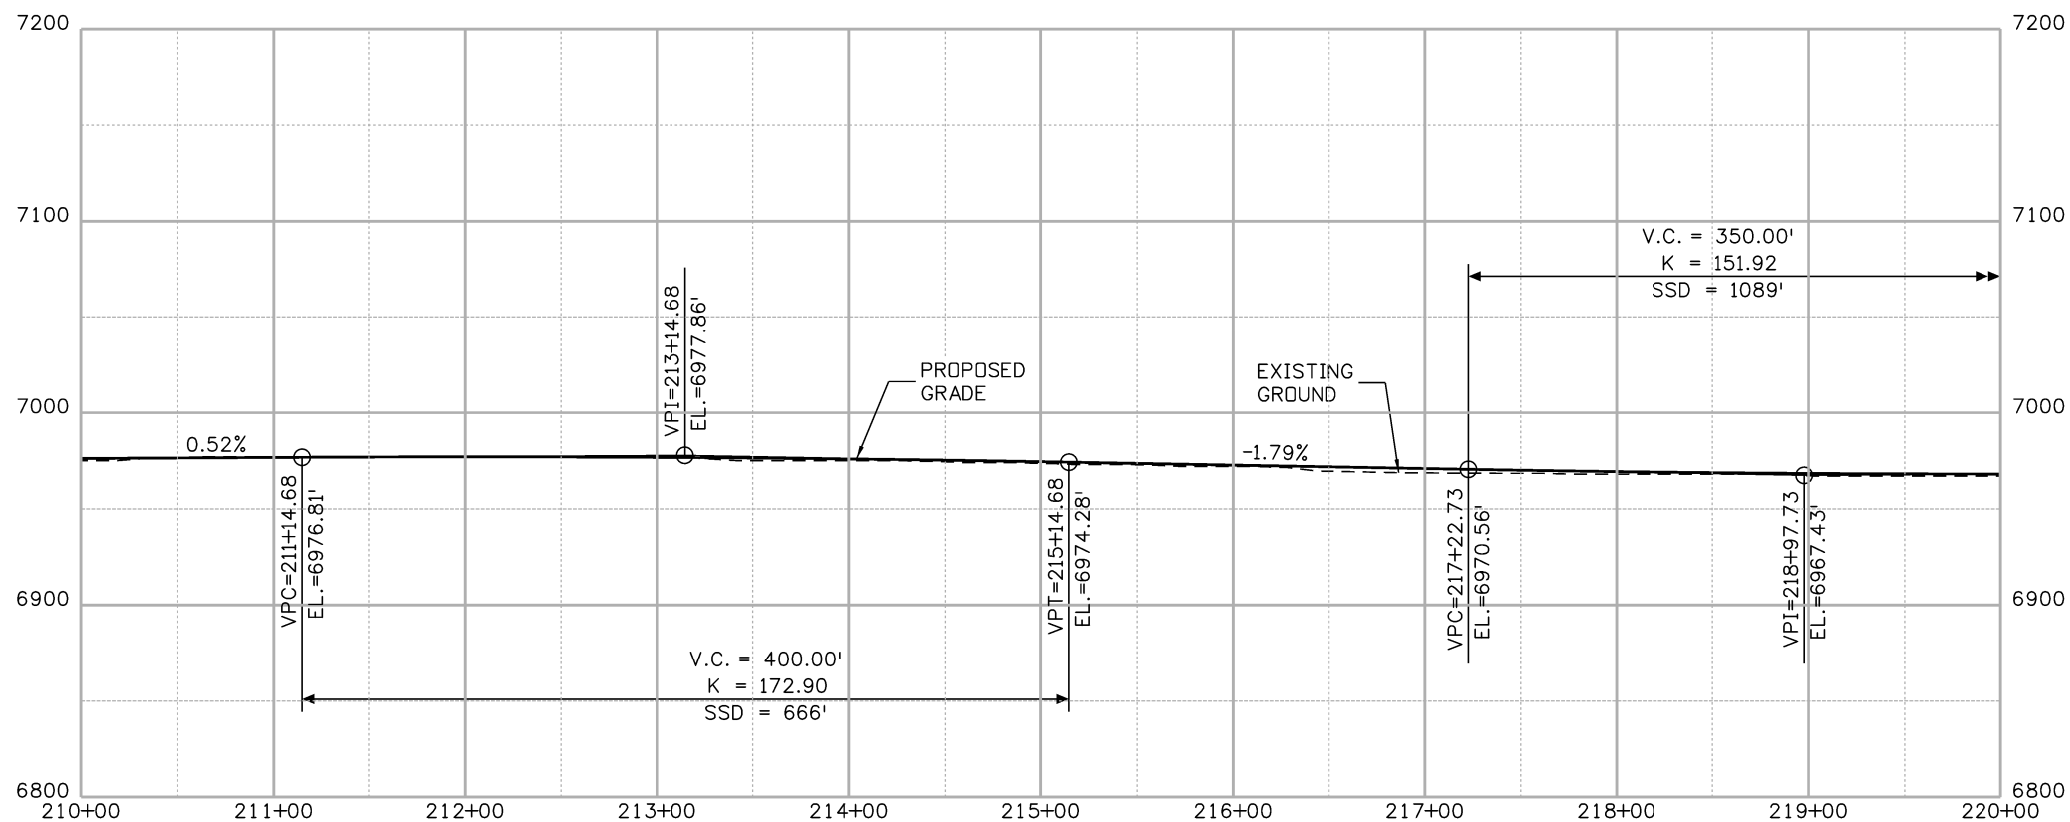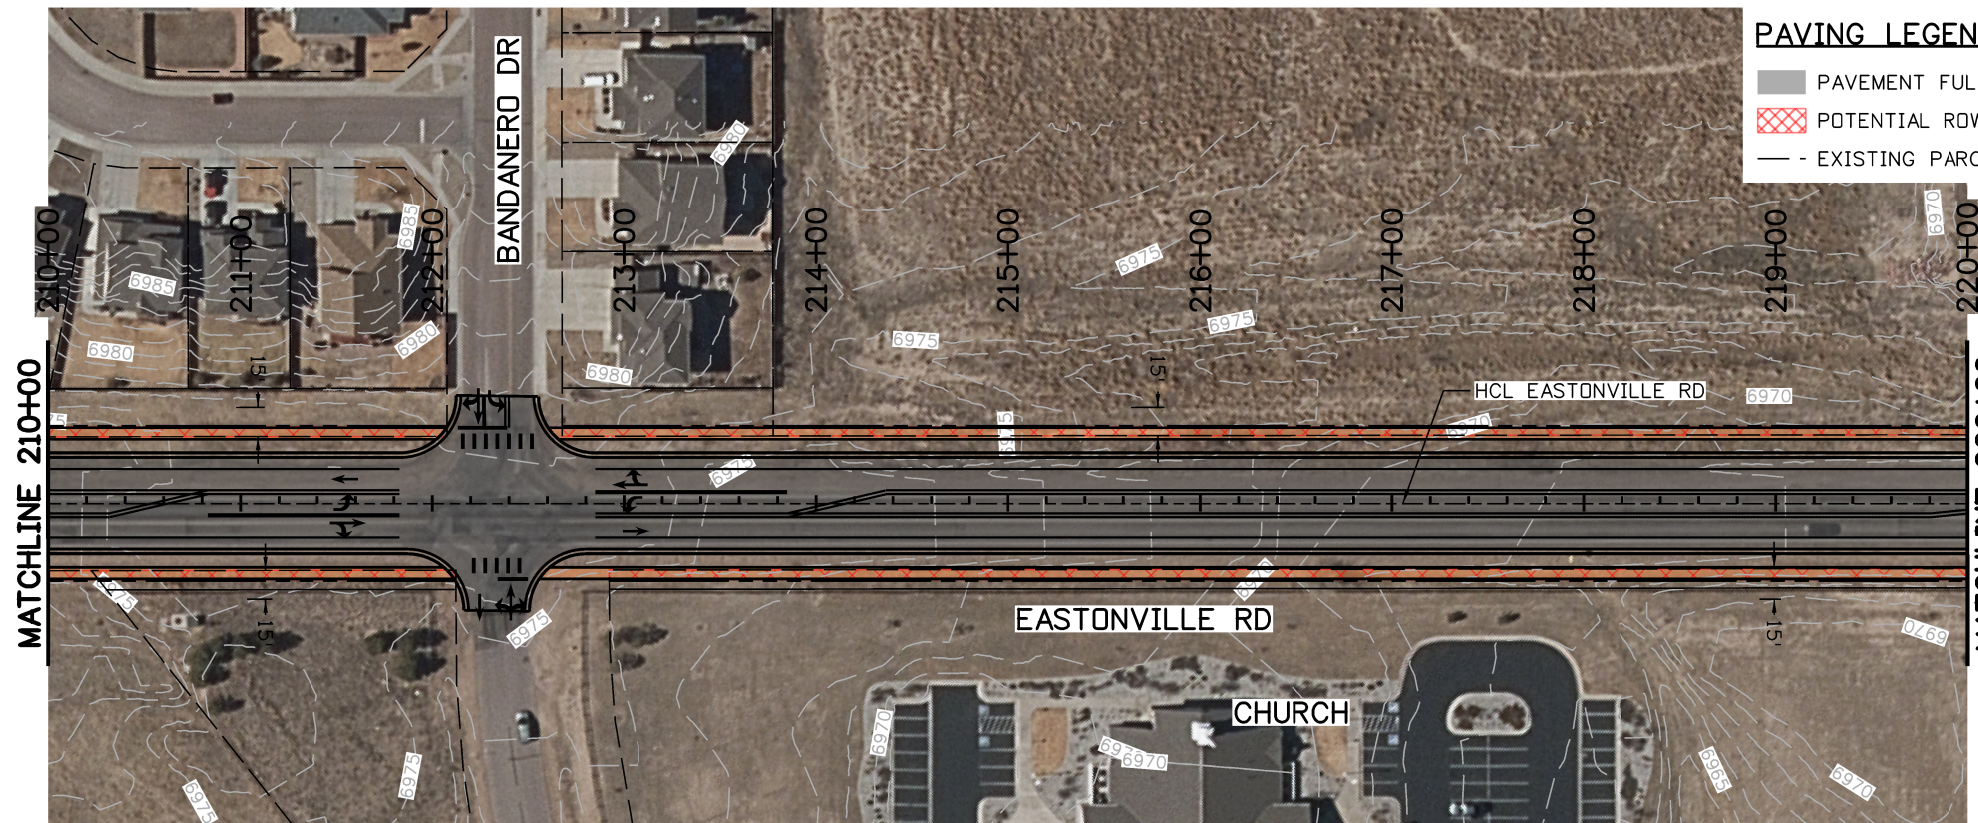

Print Date: 11/19/2020

File Name: 07100DES\_PnP\_11.dgn

Horiz. Scale: 1:100

Vert. Scale:

Unit Information

Unit Leader

0000

### Sheet Revisions

Date:	Comments	Init.



**WILSON & COMPANY**

5755 Mark Dabling Blvd.  
Suite 220  
Colorado Springs, CO 80919  
Phone: 719-520-5800  
FAX: 719-520-0108

No Revisions:

Revised:

Void:

### ROADWAY PLAN & PROFILE 210+00 TO 220+00

Designer:	JAF	Structure Numbers	
Detailer:	TAH		
Sheet Subset:	PnP	Subset Sheets: 11 of 27	


Project No./Code

Sheet Number





Know what's below.  
Call before you dig.

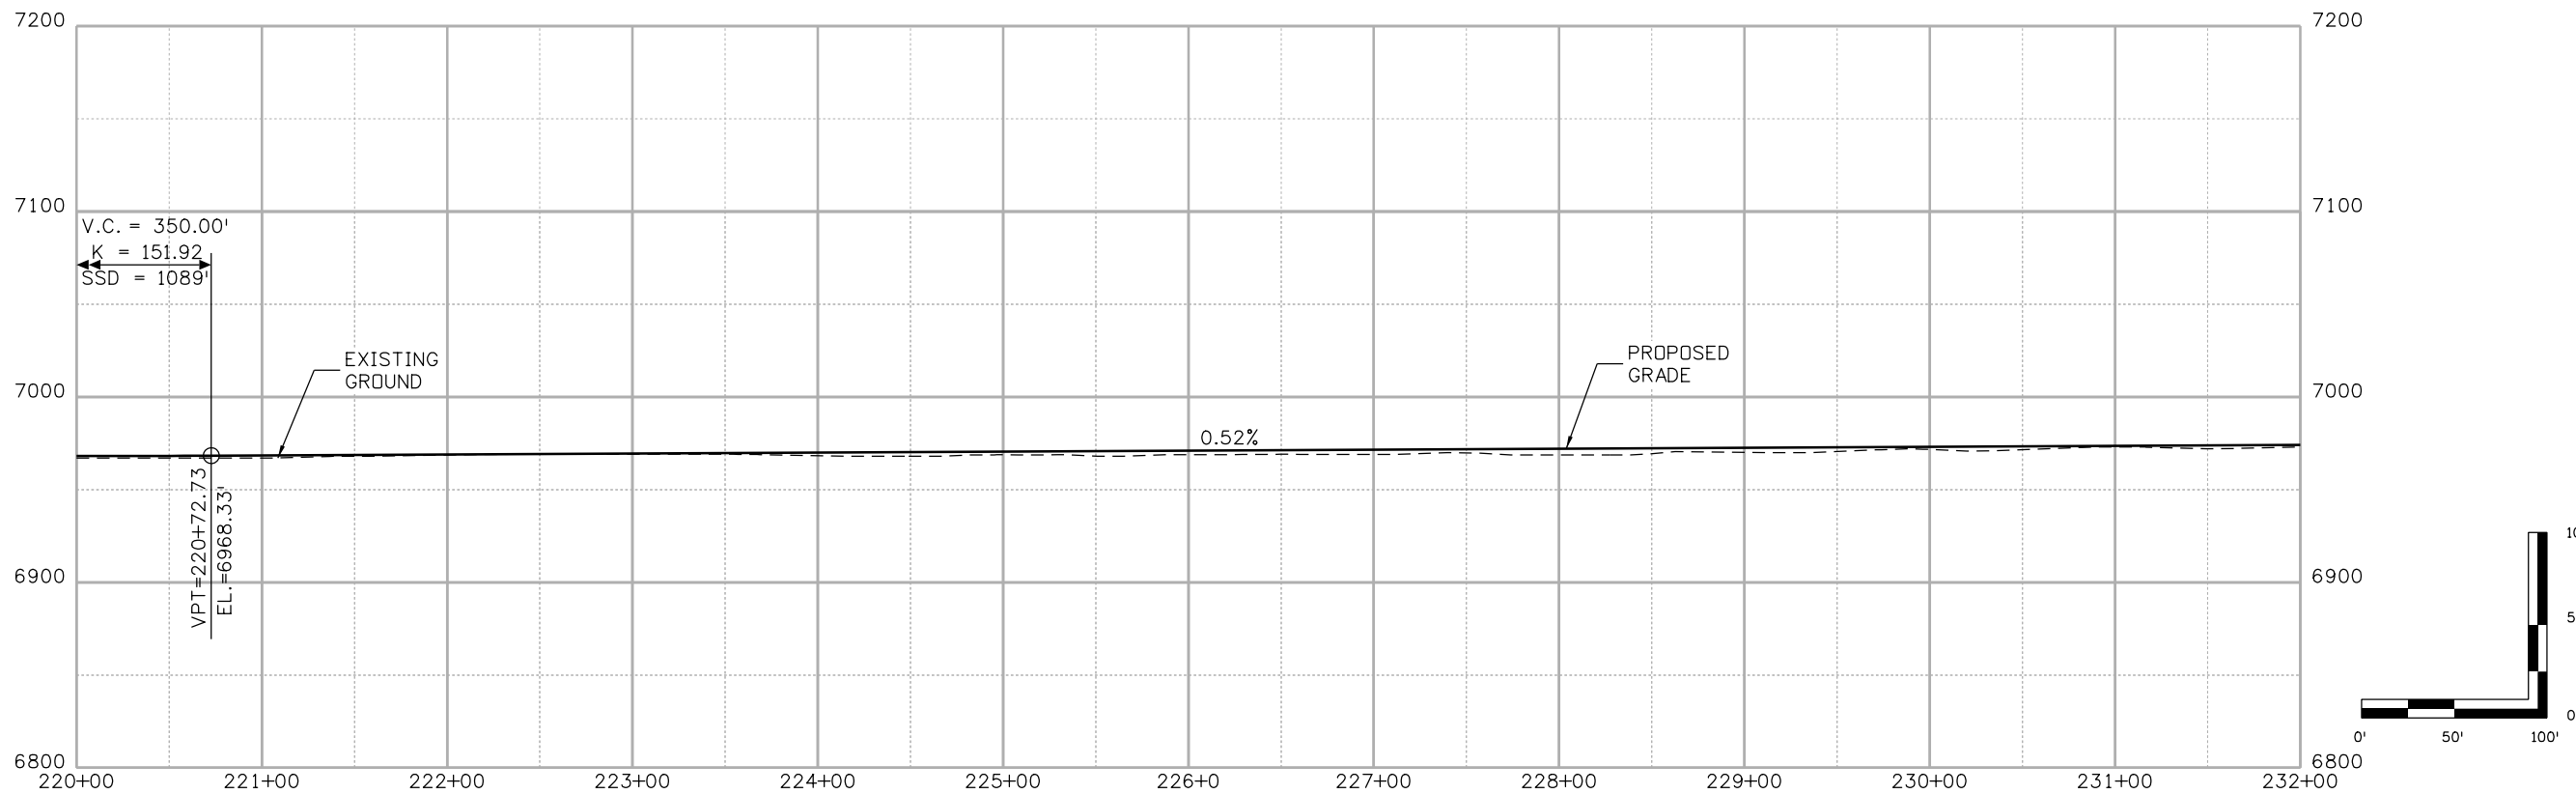

Print Date: 12/15/2020

File Name: 07100DES\_PnP\_12.dgn

Horiz. Scale: 1:100

Vert. Scale:

Unit Information

Unit Leader

0000

Sheet Revisions

Date:	Comments	Init.



**WILSON & COMPANY**

5755 Mark Dabling Blvd.  
Suite 220  
Colorado Springs, CO 80919  
Phone: 719-520-5800  
FAX: 719-520-0108

No Revisions:

Revised:

Void:

ROADWAY PLAN & PROFILE  
220+00 TO 232+00

Designer:	JAF	Structure	
Detailer:	TAH	Numbers	
Sheet Subset:	PnP	Subset Sheets:	12 of 27


Project No./Code

Sheet Number






Know what's below.  
Call before you dig.

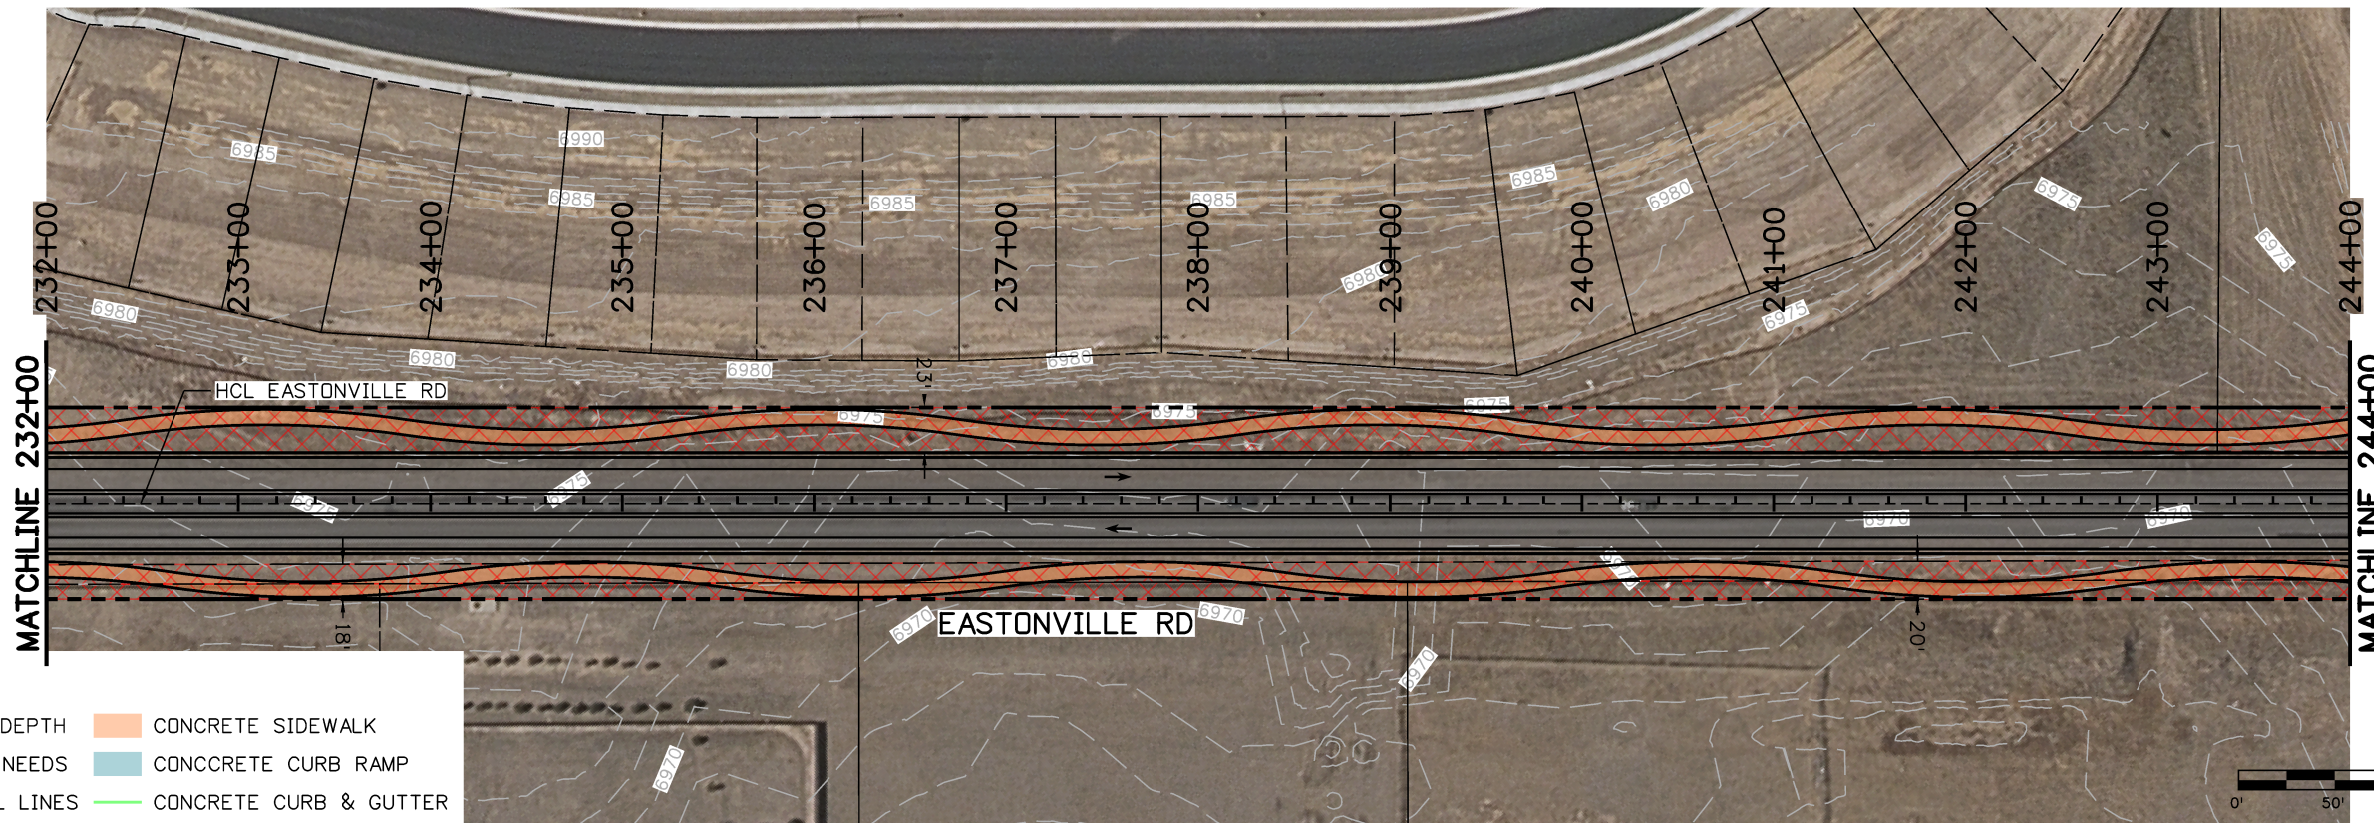

**PAVING LEGEND**

- PAVEMENT FULL DEPTH
- POTENTIAL ROW NEEDS
- EXISTING PARCEL LINES
- CONCRETE SIDEWALK
- CONCRETE CURB RAMP
- CONCRETE CURB & GUTTER

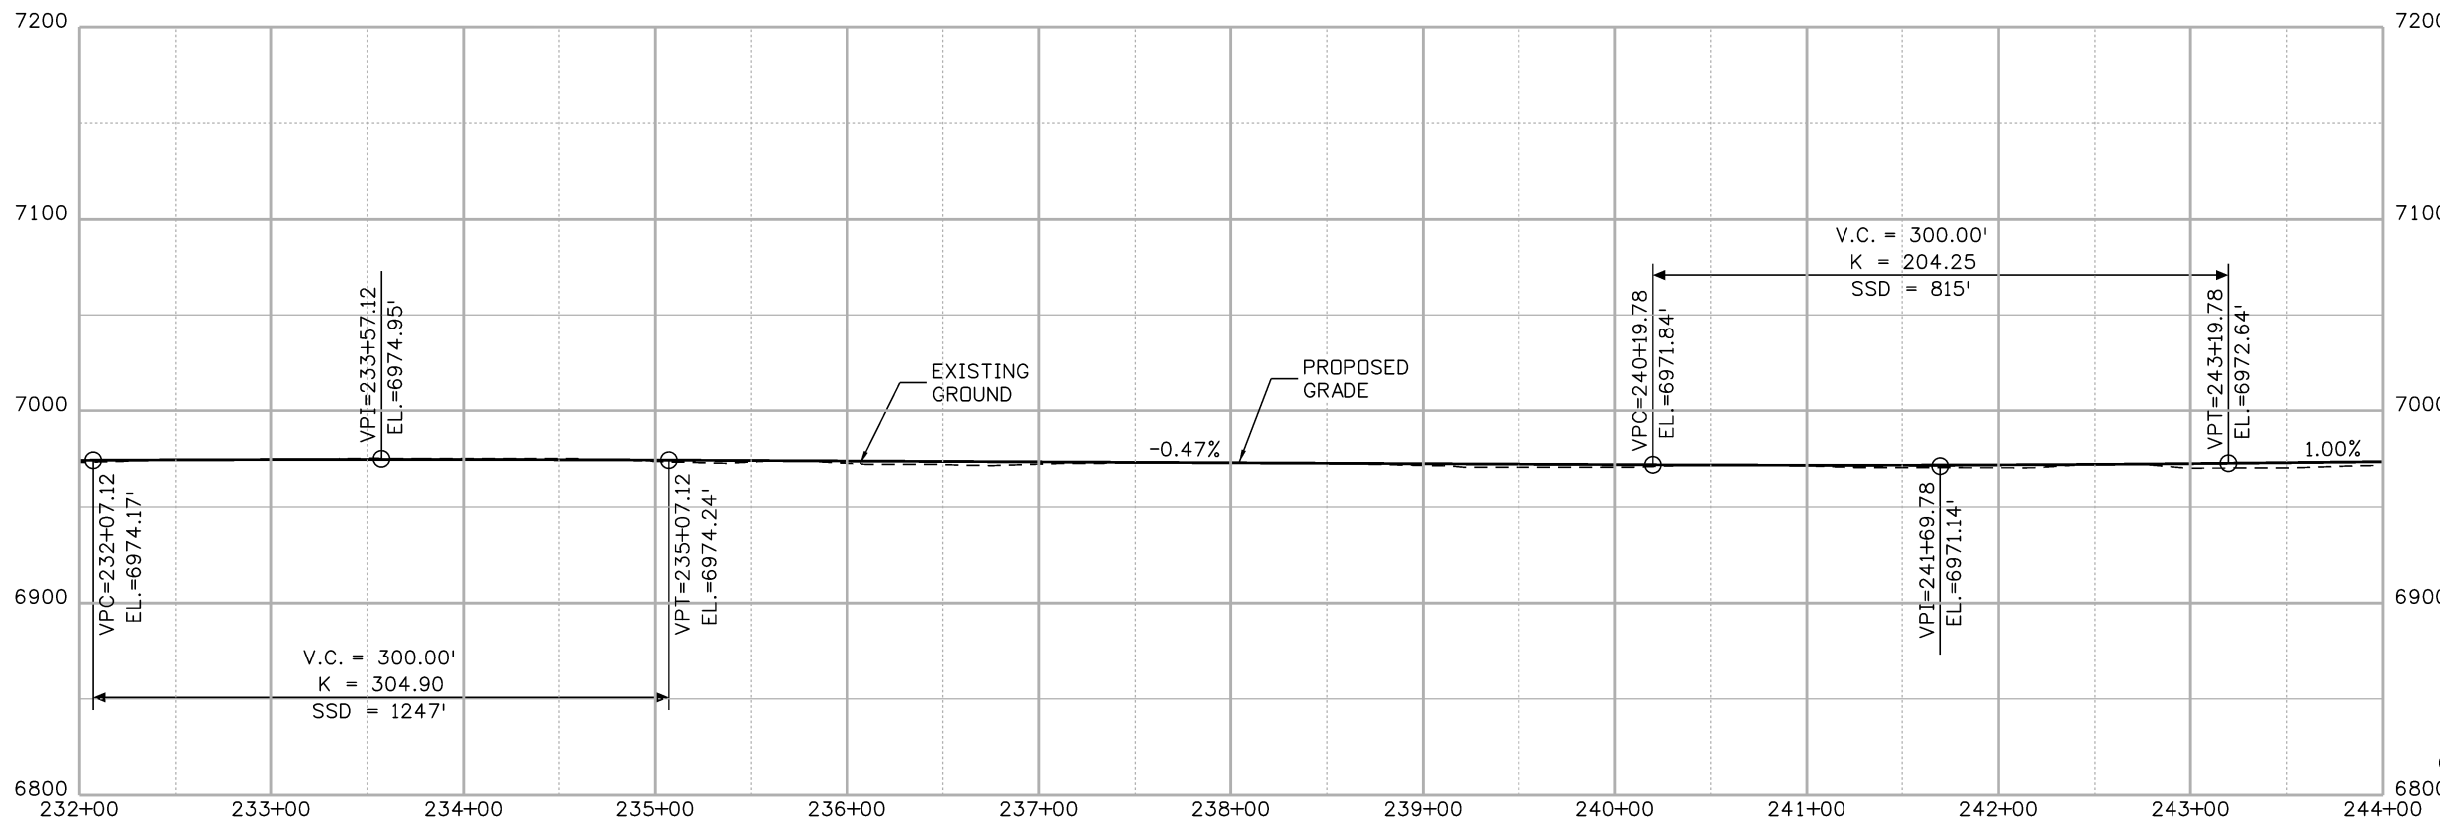

Print Date: 11/19/2020

File Name: 07100DES\_PnP\_13.dgn

Horiz. Scale: 1:100

Vert. Scale:

Unit Information

Unit Leader

0000

**Sheet Revisions**

Date:	Comments	Init.



**WILSON & COMPANY**

5755 Mark Dabling Blvd.  
Suite 220  
Colorado Springs, CO 80919  
Phone: 719-520-5800  
FAX: 719-520-0108

No Revisions:

Revised:

Void:

**ROADWAY PLAN & PROFILE  
232+00 TO 244+00**

Designer:	JAF	Structure Numbers	
Detailer:	TAH	Subset Sheets: 13 of 27	
Sheet Subset:	PnP		

Project No./Code

Sheet Number






Know what's below.  
Call before you dig.



### PAVING LEGEND

- PAVEMENT FULL DEPTH
- POTENTIAL ROW NEEDS
- EXISTING PARCEL LINES
- CONCRETE SIDEWALK
- CONCRETE CURB RAMP
- CONCRETE CURB & GUTTER

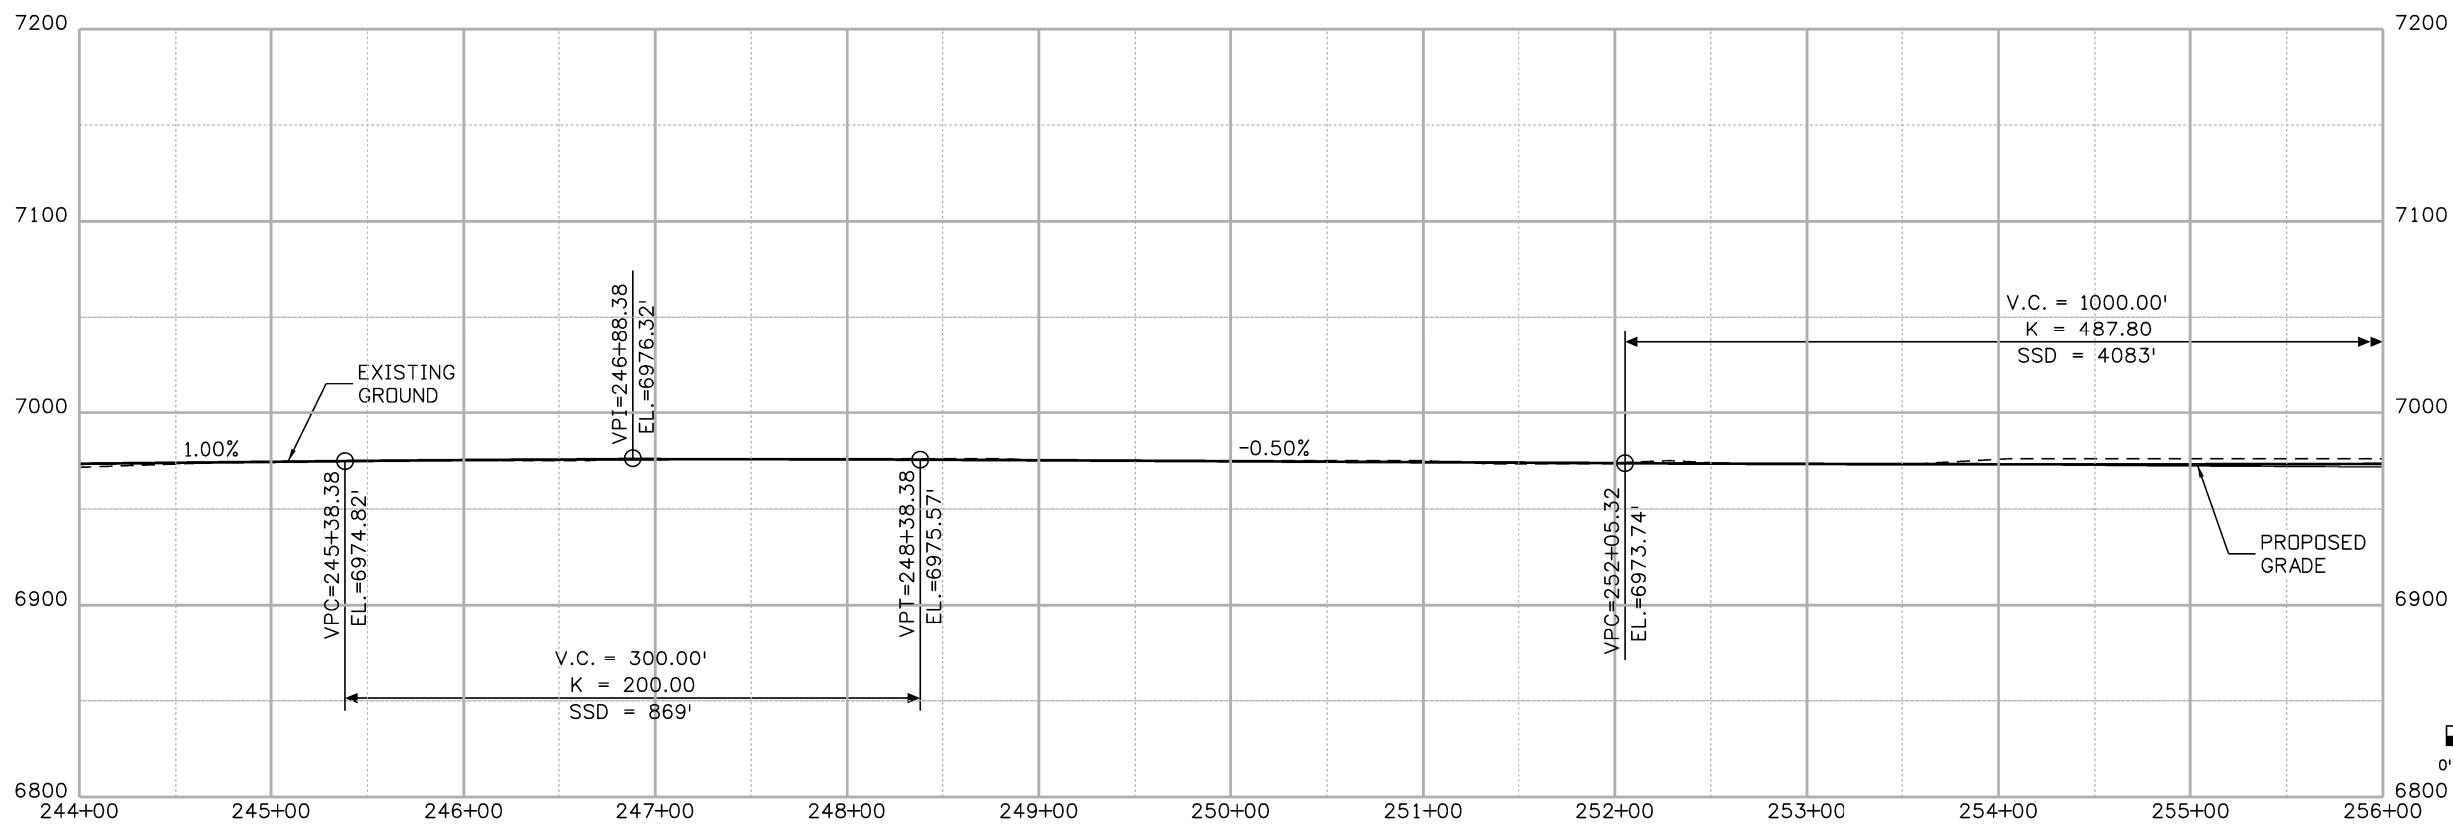

Print Date: 11/19/2020

File Name: 07100DES\_PnP\_14.dgn

Horiz. Scale: 1:100

Vert. Scale:

Unit Information

Unit Leader

0000

### Sheet Revisions

Date:	Comments	Init.



**WILSON & COMPANY**

5755 Mark Dabling Blvd.  
Suite 220  
Colorado Springs, CO 80919  
Phone: 719-520-5800  
FAX: 719-520-0108

No Revisions:

Revised:

Void:

### ROADWAY PLAN & PROFILE 244+00 TO 256+00

Designer:	JAF	Structure Numbers:	
Detailer:	TAH	Subset Sheets:	14 of 27
Sheet Subset:	PnP		



Project No./Code

Sheet Number





Know what's below.  
Call before you dig.

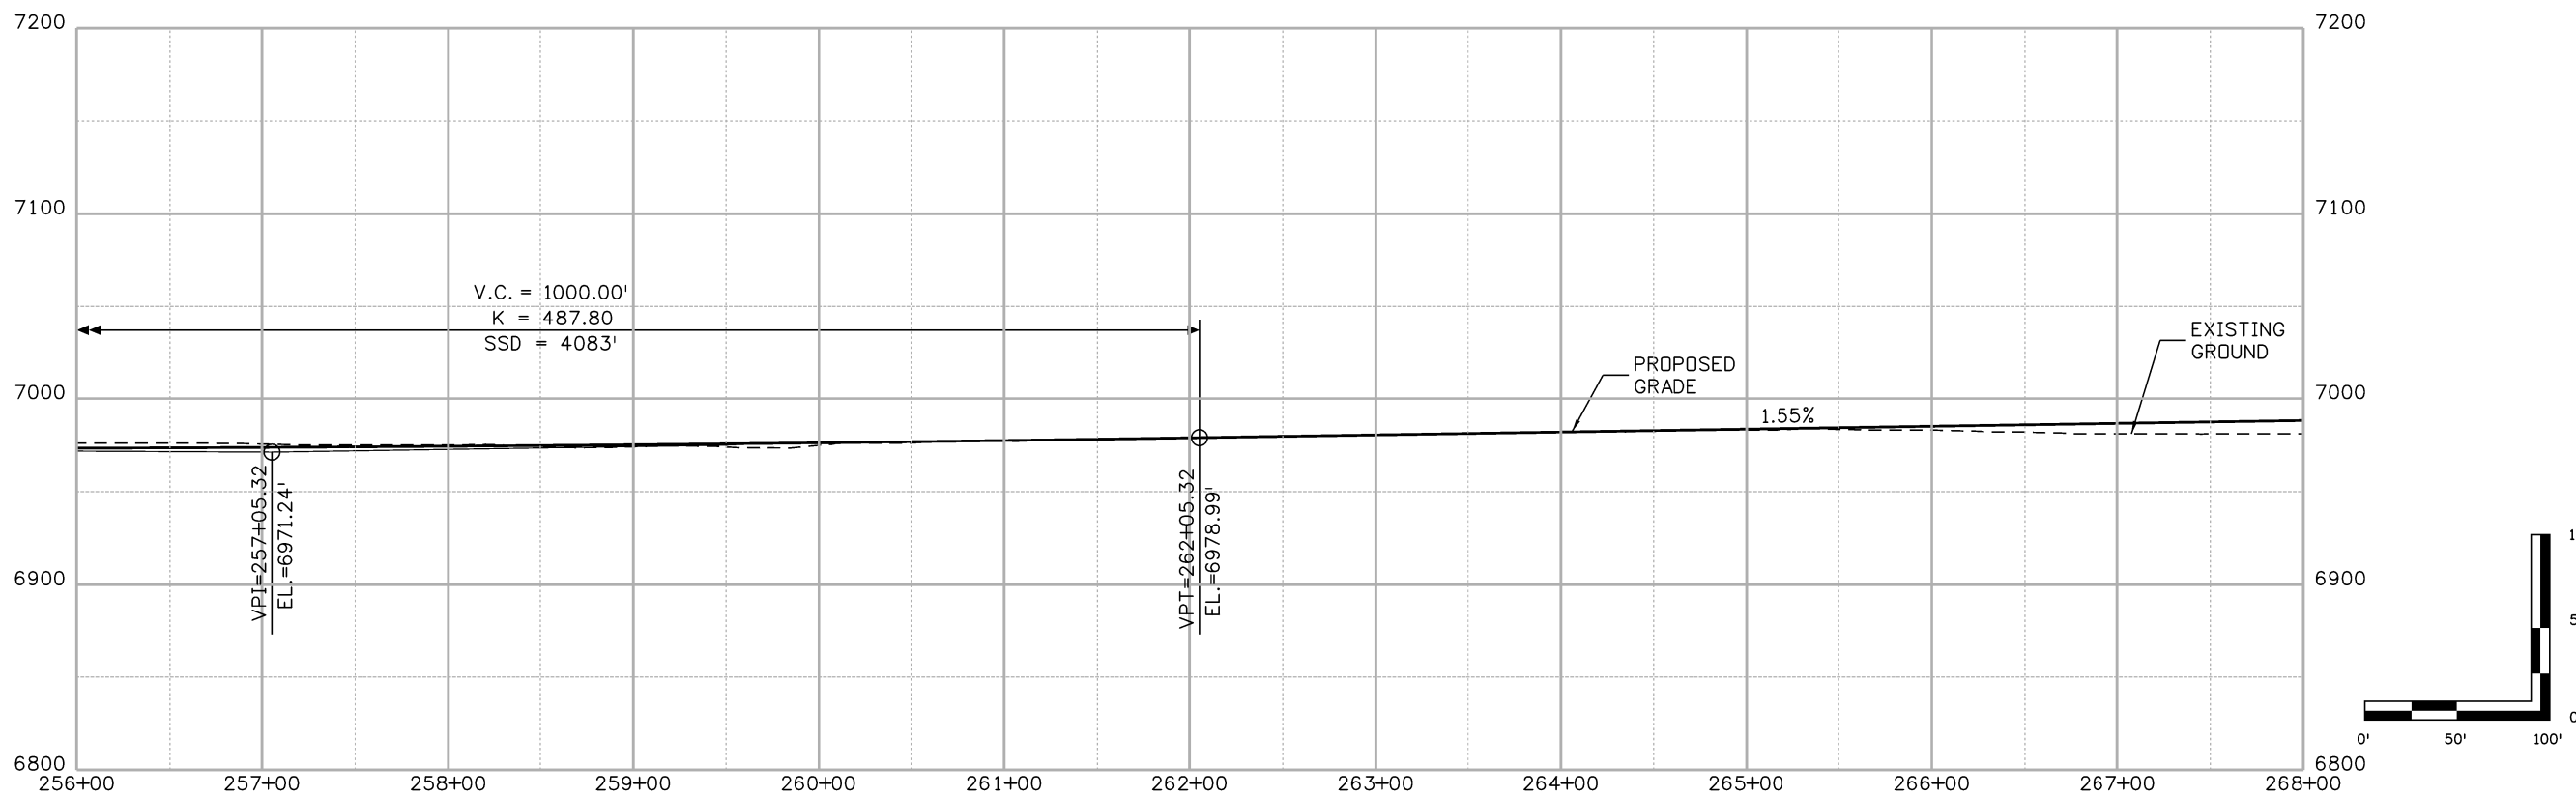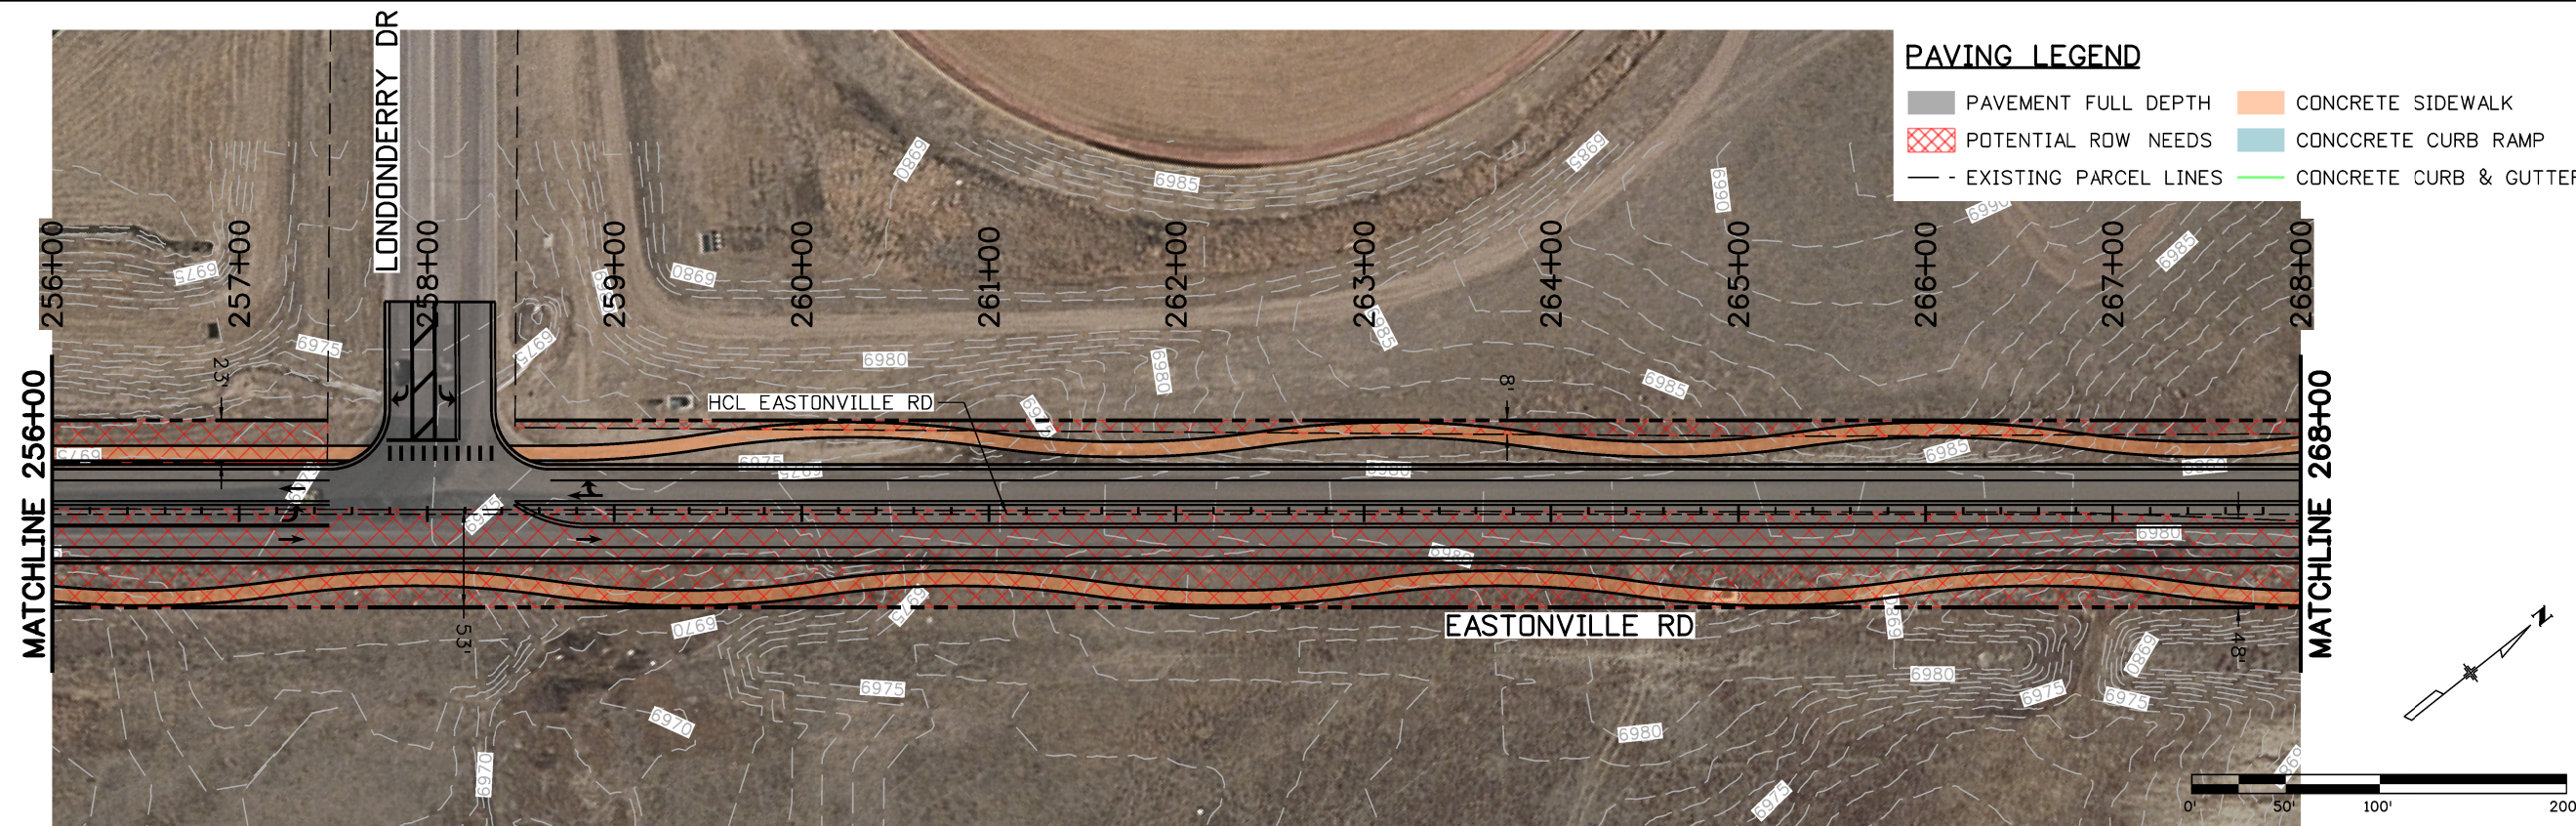

Print Date: 11/19/2020

File Name: 07100DES\_PnP\_15.dgn

Horiz. Scale: 1:100

Vert. Scale:

Unit Information

Unit Leader

0000

Sheet Revisions

Date:	Comments	Init.



**WILSON & COMPANY**

5755 Mark Dabling Blvd.  
Suite 220  
Colorado Springs, CO 80919  
Phone: 719-520-5800  
FAX: 719-520-0108

No Revisions:

Revised:

Void:

ROADWAY PLAN & PROFILE  
256+00 TO 268+00

Designer:	JAF	Structure Numbers	
Detailer:	TAH		
Sheet Subset:	PnP	Subset Sheets: 15 of 27	

Project No./Code



Sheet Number

JAFedde 9:58:52 AM pw:\wils-pw.bentley.com\wils-pw\Documents\8100-TRN\ElPasoCD\19-100-071-00\07100\Design\Drawings\07100DES\_PnP\_15.dgn





Know what's below.  
Call before you dig.

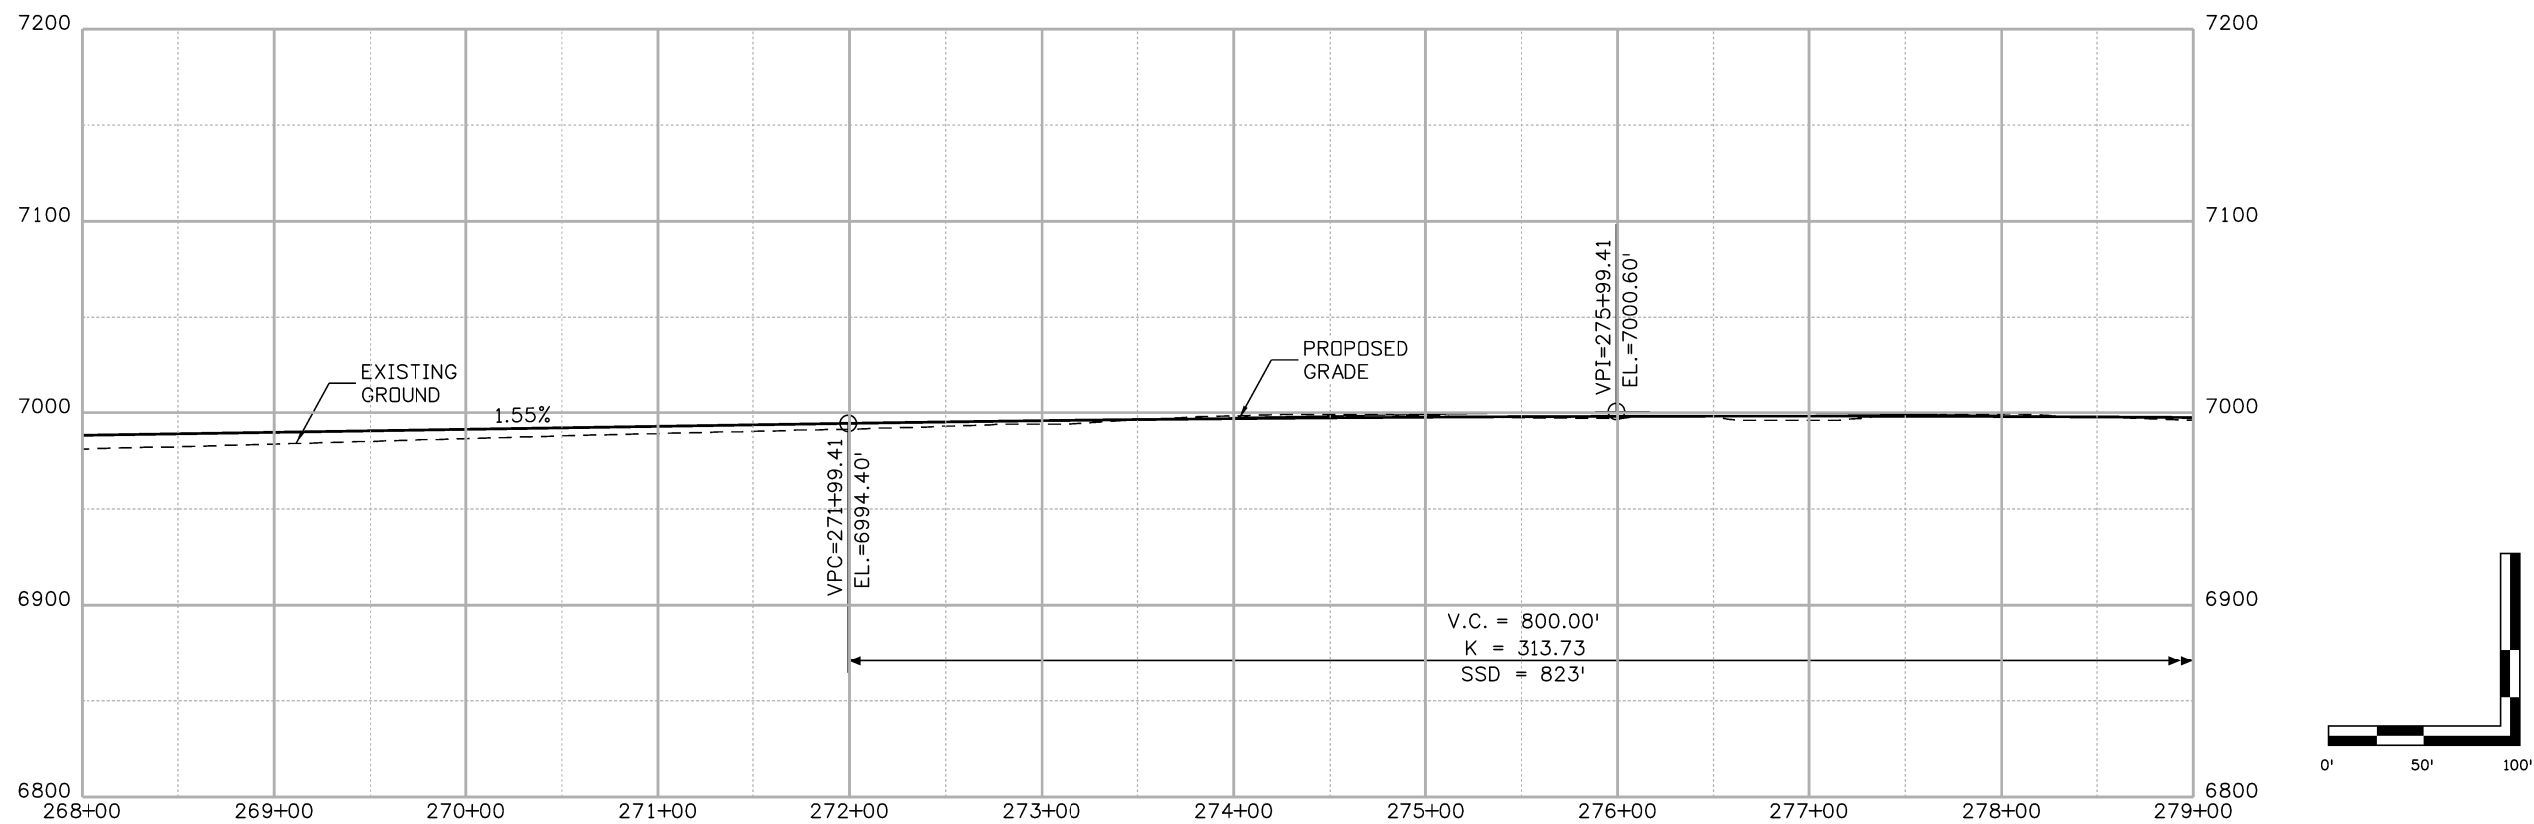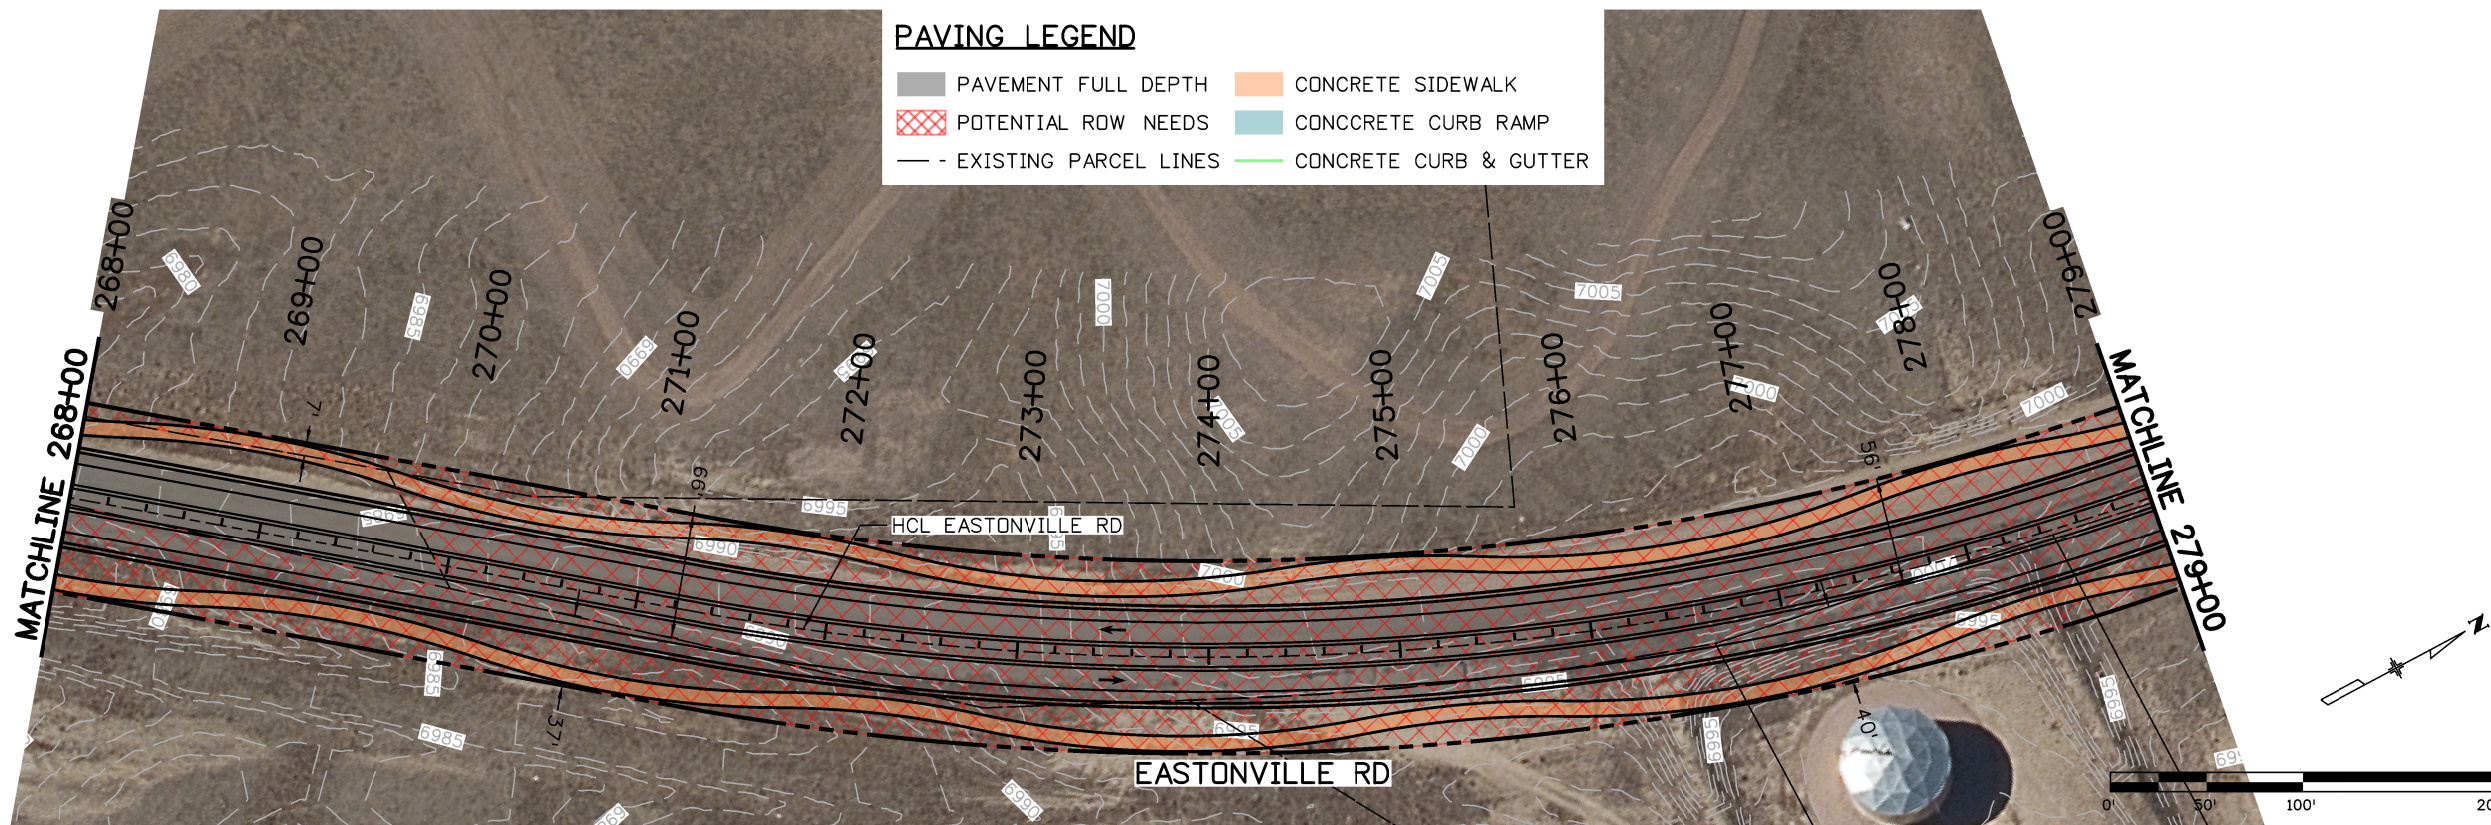

Print Date: 11/19/2020	0000
File Name: 07100DES_PnP_16.dgn	
Horiz. Scale: 1:100    Vert. Scale:	
Unit Information    Unit Leader	

Sheet Revisions		
Date:	Comments	Init.



**WILSON & COMPANY**  
5755 Mark Dabling Blvd.  
Suite 220  
Colorado Springs, CO 80919  
Phone: 719-520-5800  
FAX: 719-520-0108

No Revisions:
Revised:
Void:

<b>ROADWAY PLAN &amp; PROFILE</b> 268+00 TO 279+00			
Designer:	JAF	Structure Numbers:	
Detailer:	TAH		
Sheet Subset:	PnP	Subset Sheets: 16 of 27	

Project No./Code
Sheet Number

JAFedde 9:59:19 AM pw:\wils-pw-bentley.com\wils-pw\Documents\8100-TRN\ElPasoCD\19-100-071-00\07100\Design\Drawings\07100DES\_PnP\_16.dgn








Know what's below.  
Call before you dig.

### PAVING LEGEND

- PAVEMENT FULL DEPTH
- CONCRETE SIDEWALK
- POTENTIAL ROW NEEDS
- CONCRETE CURB RAMP
- EXISTING PARCEL LINES
- CONCRETE CURB & GUTTER

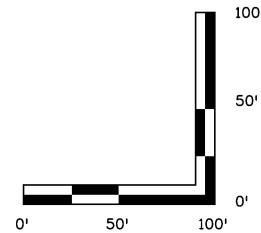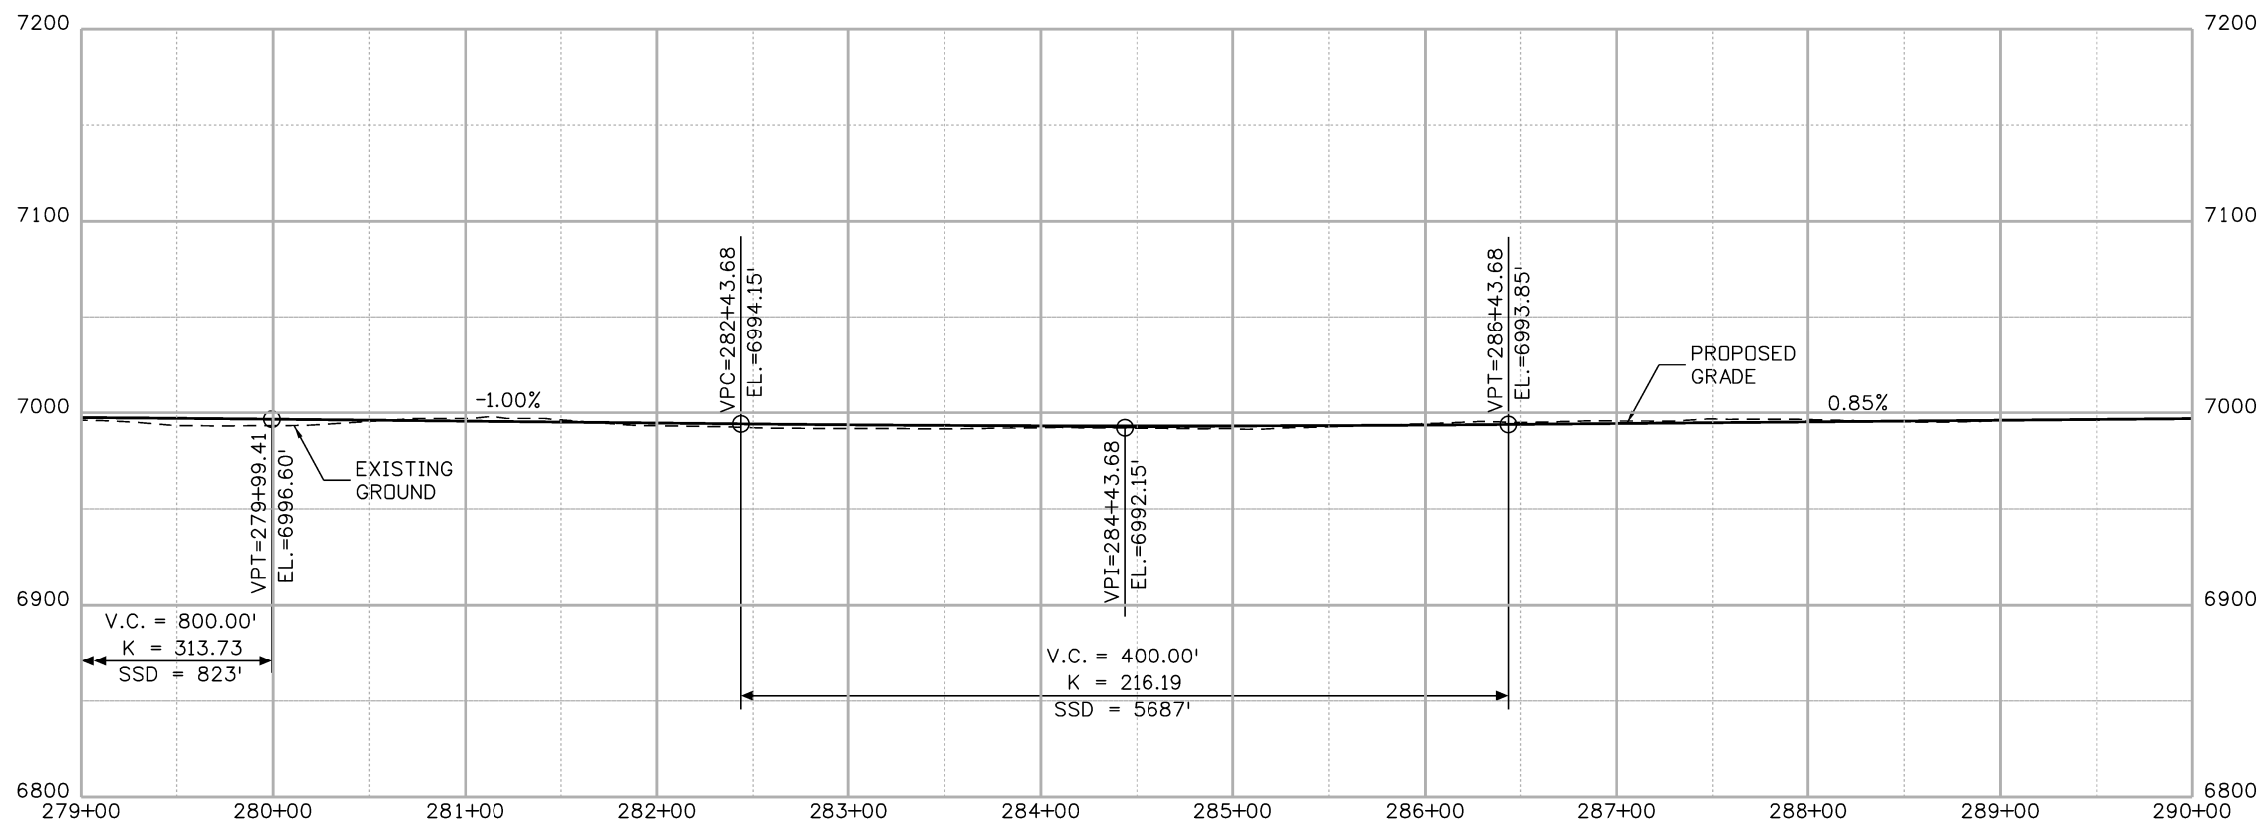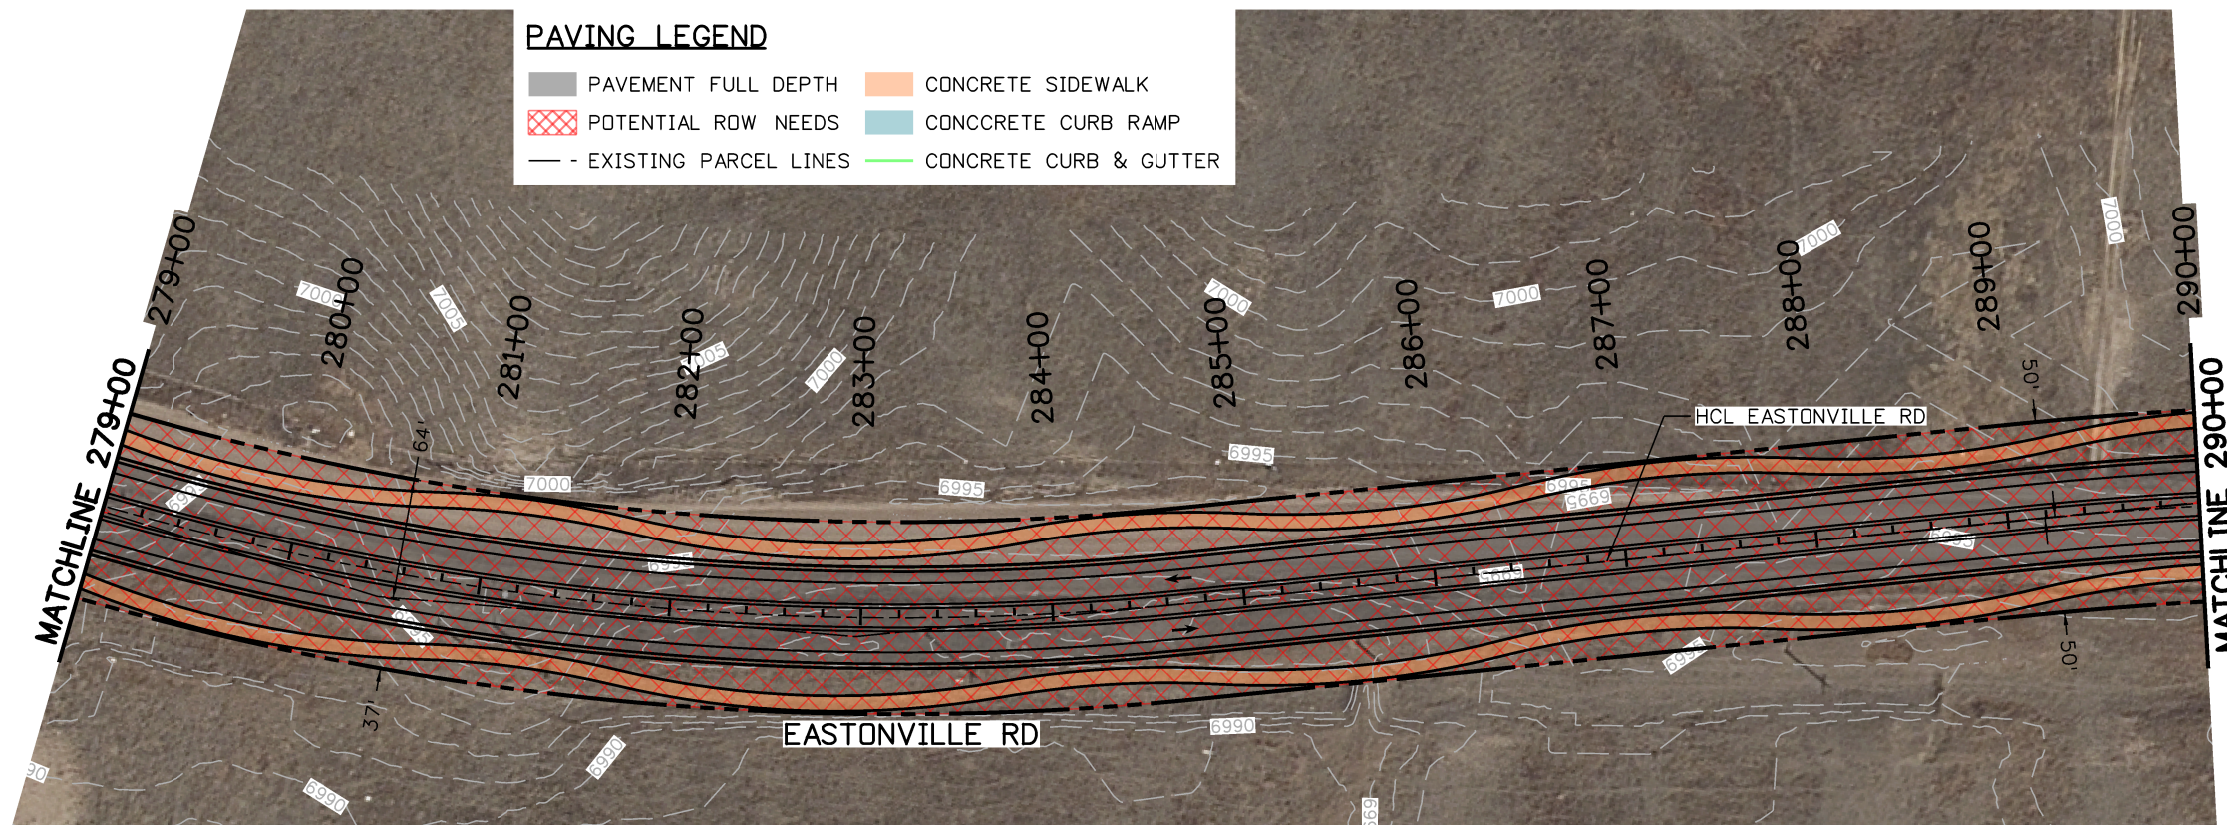

Print Date: 11/19/2020
File Name: 07100DES_PnP_17.dgn
Horiz. Scale: 1:100
Unit Information

Sheet Revisions		
Date:	Comments	Init.



**WILSON & COMPANY**  
 5755 Mark Dabling Blvd.  
 Suite 220  
 Colorado Springs, CO 80919  
 Phone: 719-520-5800  
 FAX: 719-520-0108

No Revisions:
Revised:
Void:

ROADWAY PLAN & PROFILE 279+00 TO 290+00			
Designer:	JAF	Structure Numbers	
Detailer:	TAH		
Sheet Subset:	PnP	Subset Sheets: 17 of 27	



Project No./Code
Sheet Number

JAFedde 9:59:47 AM pw:\wils-pw.bentley.com\wils-pw\Documents\8100-TRN\ElPasoCD\19-100-071-00\07100\Design\Drawings\07100DES\_PnP\_17.dgn





Know what's below.  
Call before you dig.

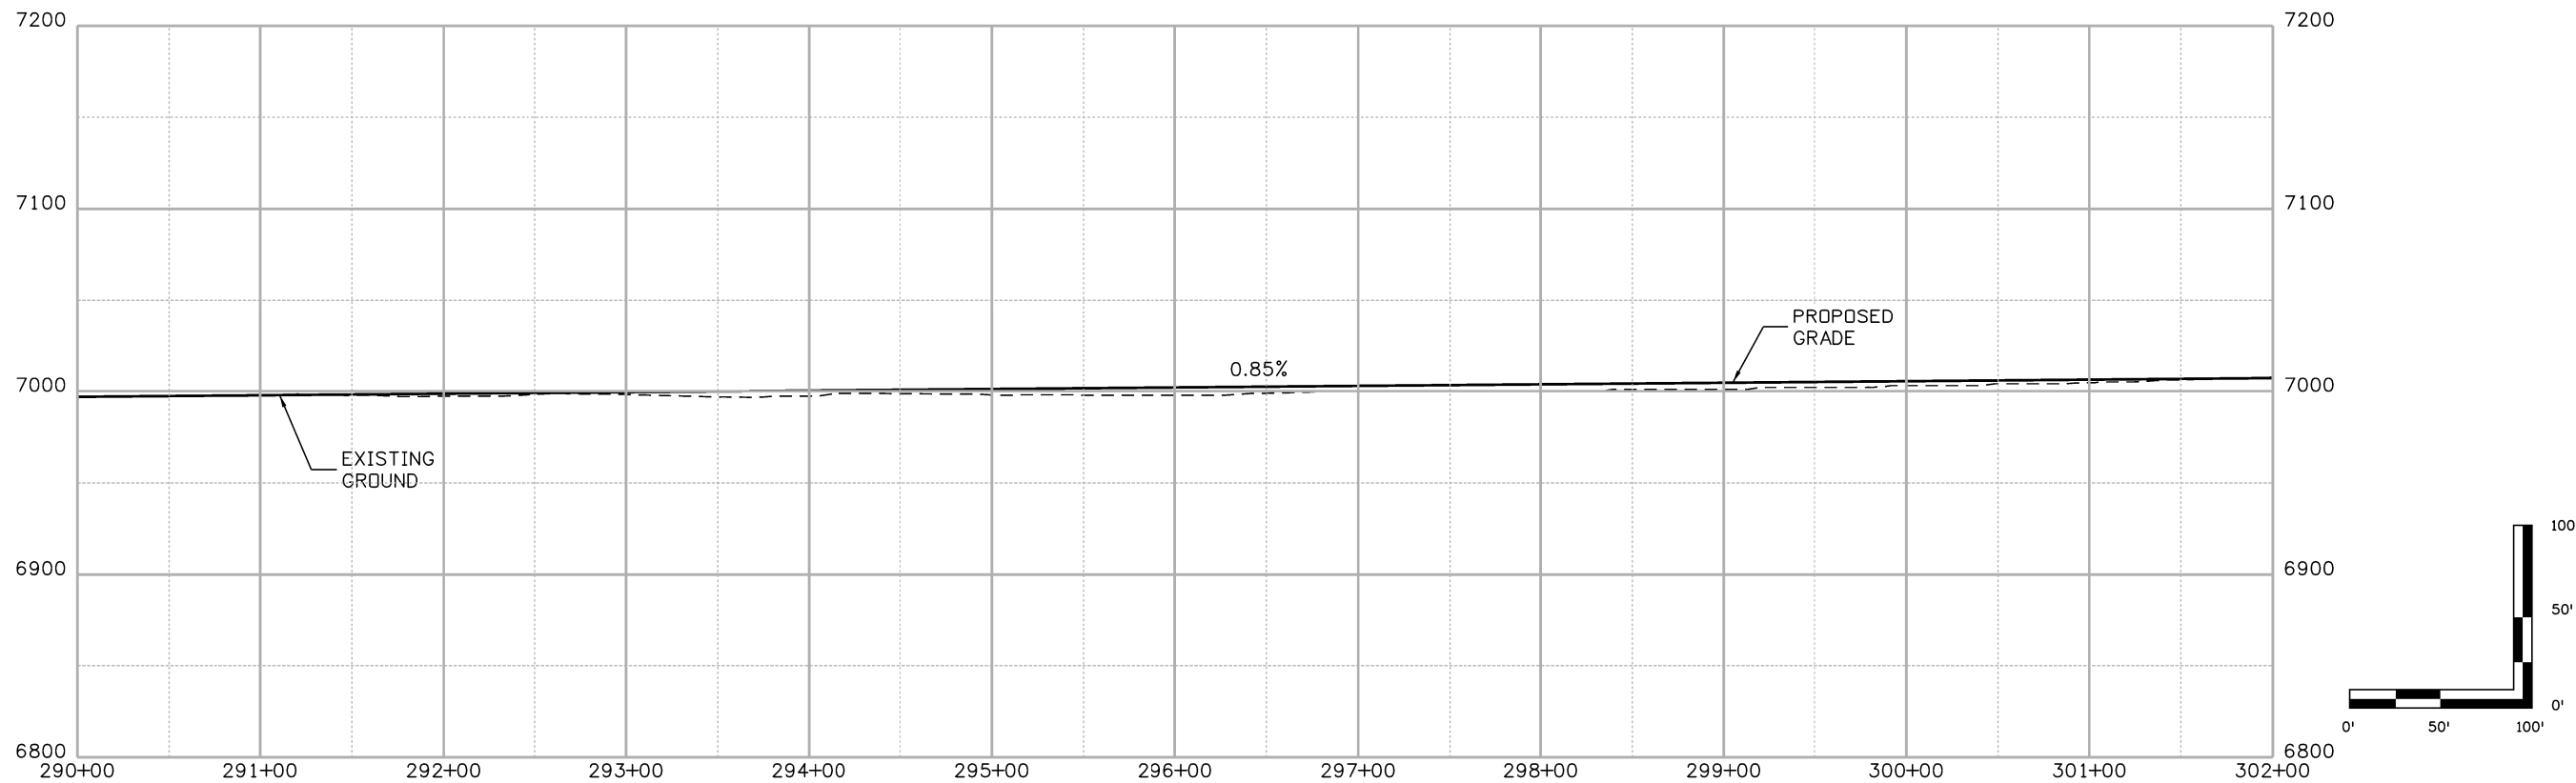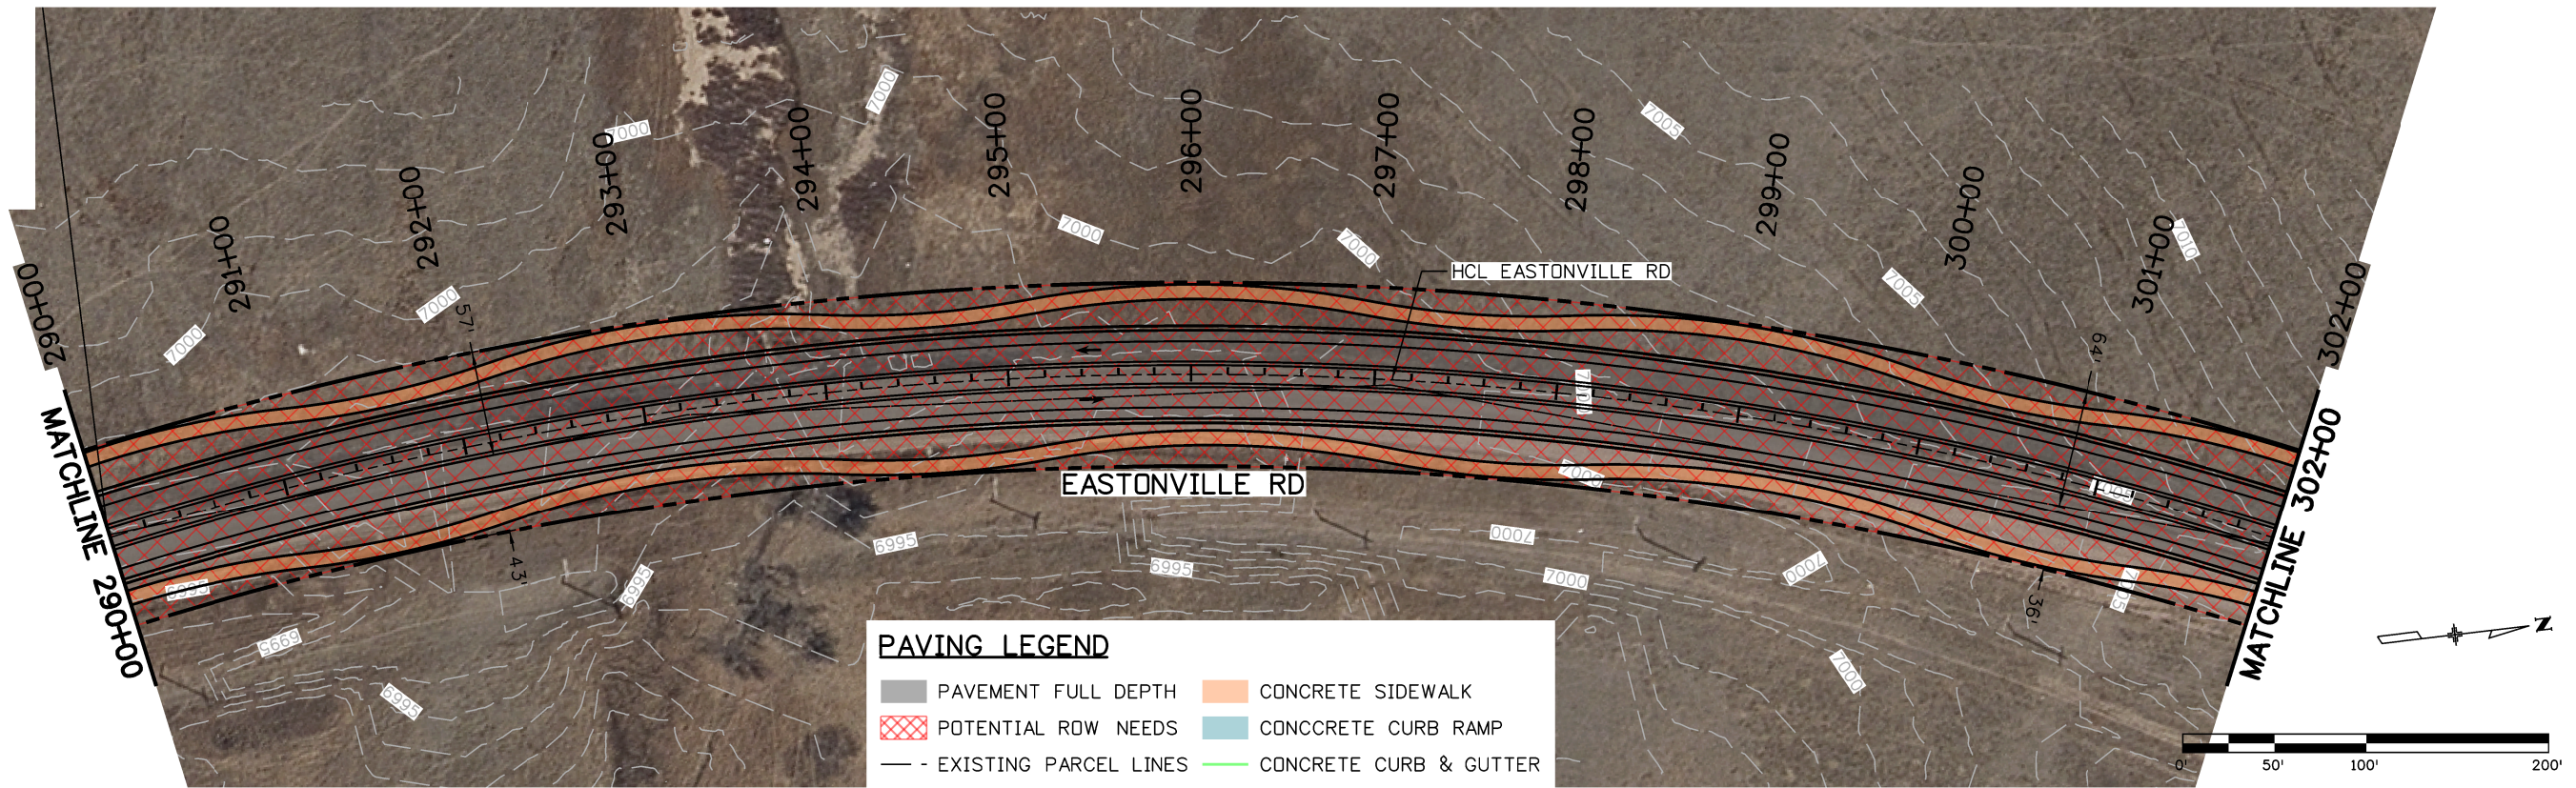

Print Date: 11/19/2020
File Name: 07100DES_PnP_18.dgn
Horiz. Scale: 1:100
Unit Information

Sheet Revisions		
Date:	Comments	Init.



**WILSON & COMPANY**  
 5755 Mark Dabling Blvd.  
 Suite 220  
 Colorado Springs, CO 80919  
 Phone: 719-520-5800  
 FAX: 719-520-0108

No Revisions:
Revised:
Void:

ROADWAY PLAN & PROFILE 290+00 TO 302+00			
Designer:	JAF	Structure Numbers	
Detailer:	TAH		
Sheet Subset:	PnP	Subset Sheets: 18 of 27	


Project No./Code
Sheet Number

JAFedde 10:00:15 AM p:\wils-pw\bentley.com\wils-pw\Documents\8100-TRN\ElPasoCD\19-100-071-00\07100\_Design\Drawings\07100DES\_PnP\_18.dgn






Know what's below.  
Call before you dig.

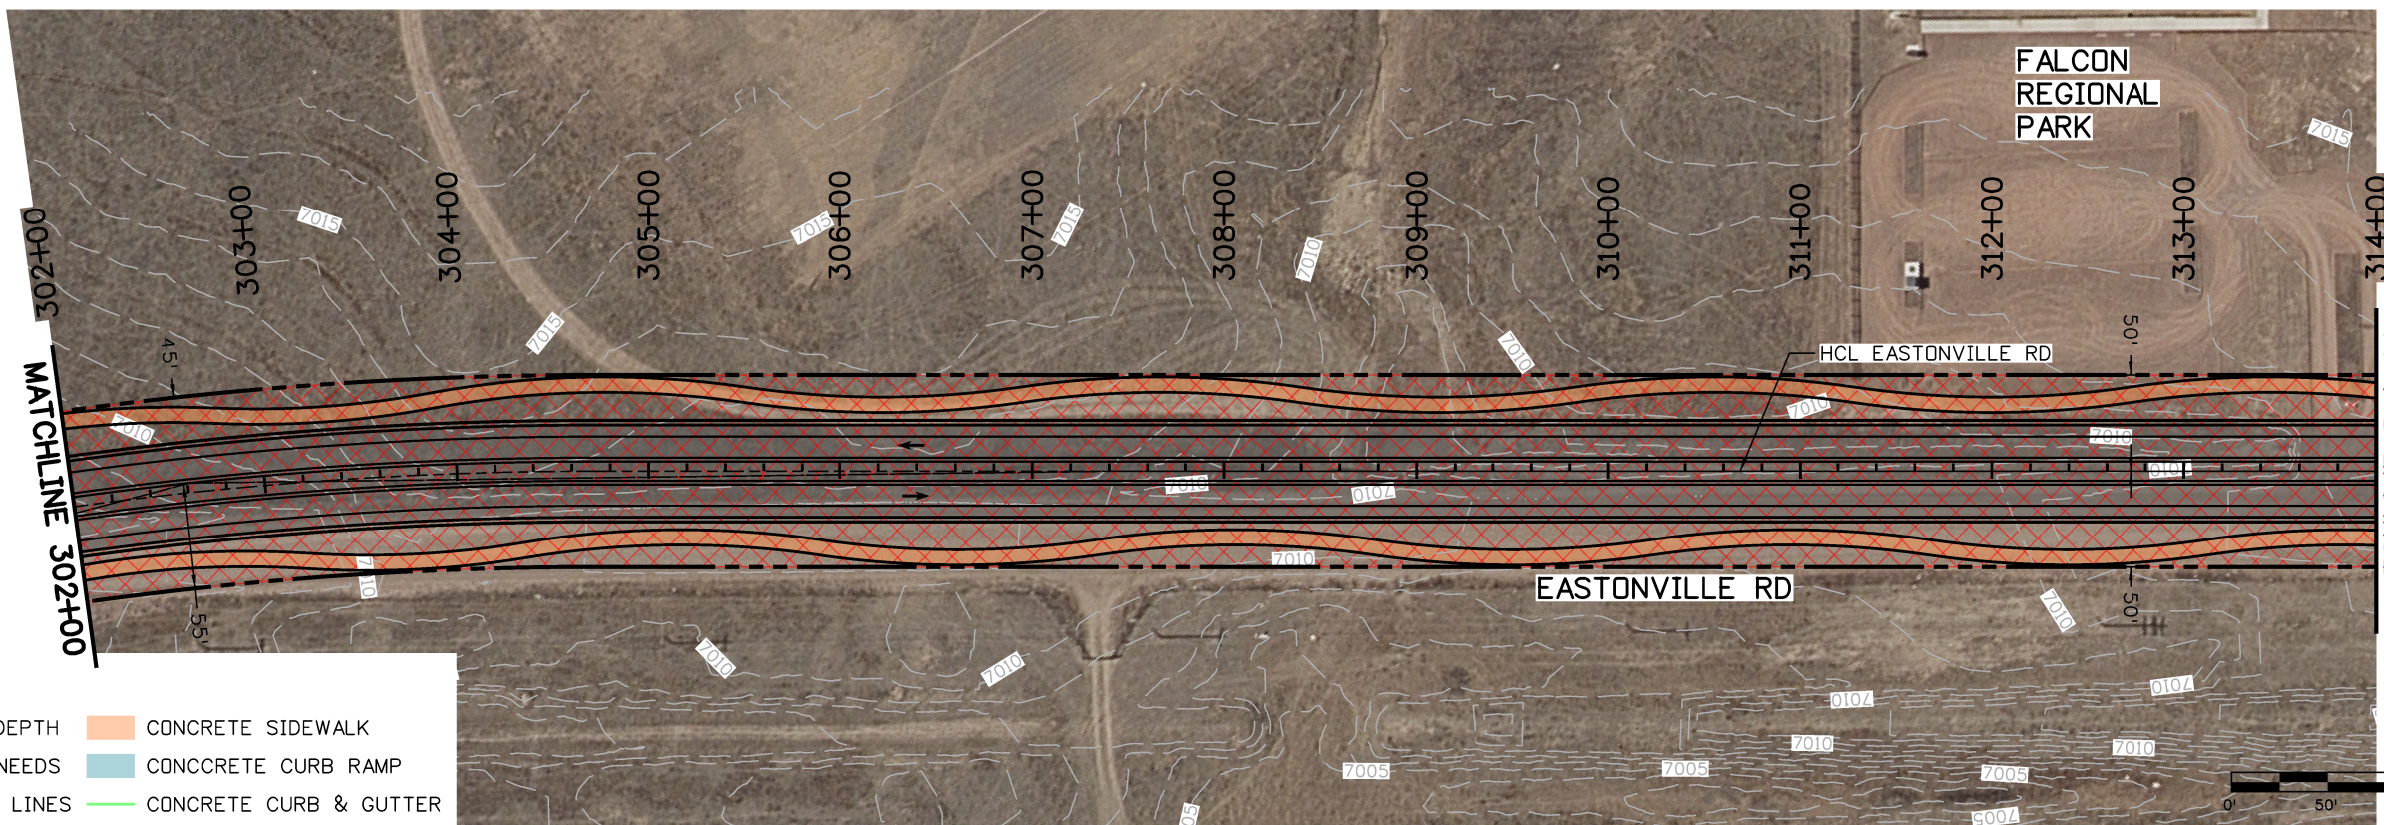

### PAVING LEGEND

- PAVEMENT FULL DEPTH
- CONCRETE SIDEWALK
- POTENTIAL ROW NEEDS
- CONCRETE CURB RAMP
- EXISTING PARCEL LINES
- CONCRETE CURB & GUTTER

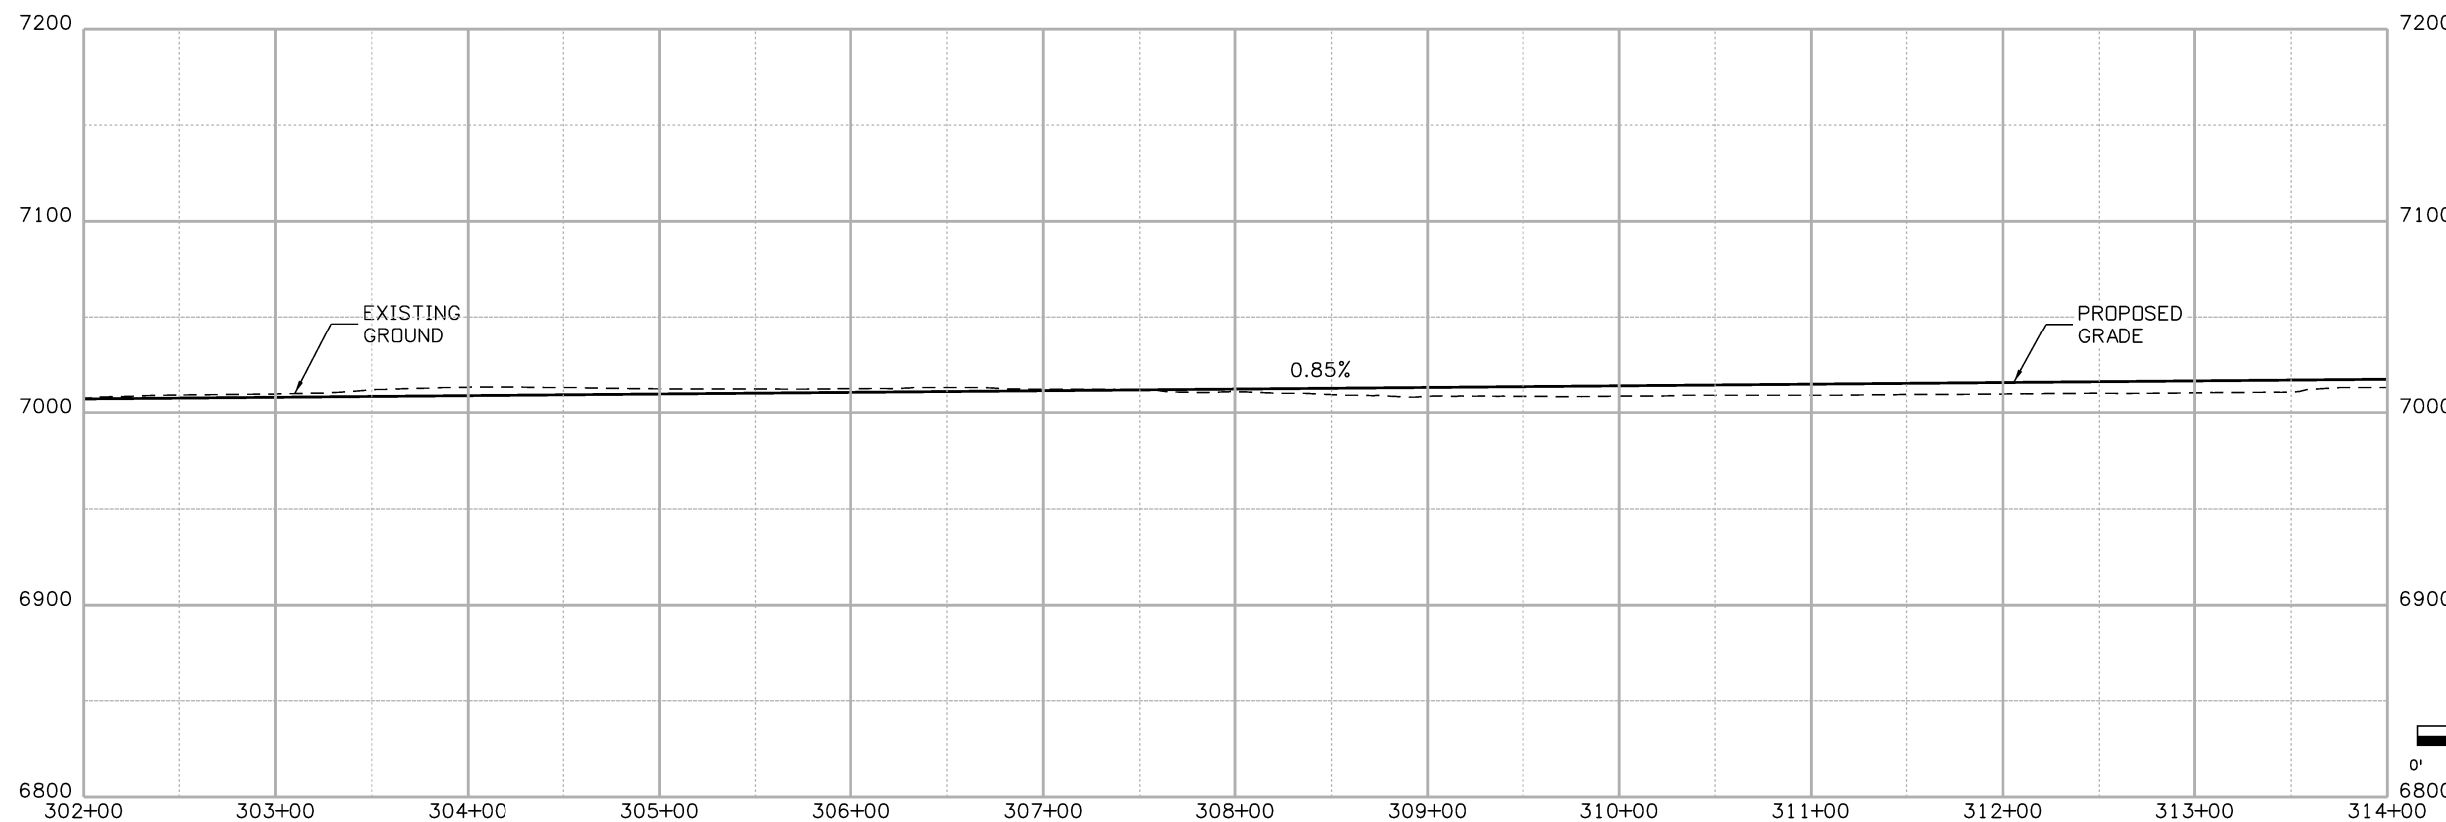

Print Date: 11/19/2020
File Name: 07100DES_PnP_19.dgn
Horiz. Scale: 1:100
Unit Information

Sheet Revisions		
Date:	Comments	Init.



**WILSON & COMPANY**

5755 Mark Dabling Blvd.  
Suite 220  
Colorado Springs, CO 80919  
Phone: 719-520-5800  
FAX: 719-520-0108

No Revisions:
Revised:
Void:


<b>ROADWAY PLAN &amp; PROFILE 302+00 TO 314+00</b>			
Designer:	JAF	Structure Numbers	
Detailer:	TAH		
Sheet Subset:	PnP	Subset Sheets: 19 of 27	

Project No./Code
Sheet Number








Know what's below.  
Call before you dig.

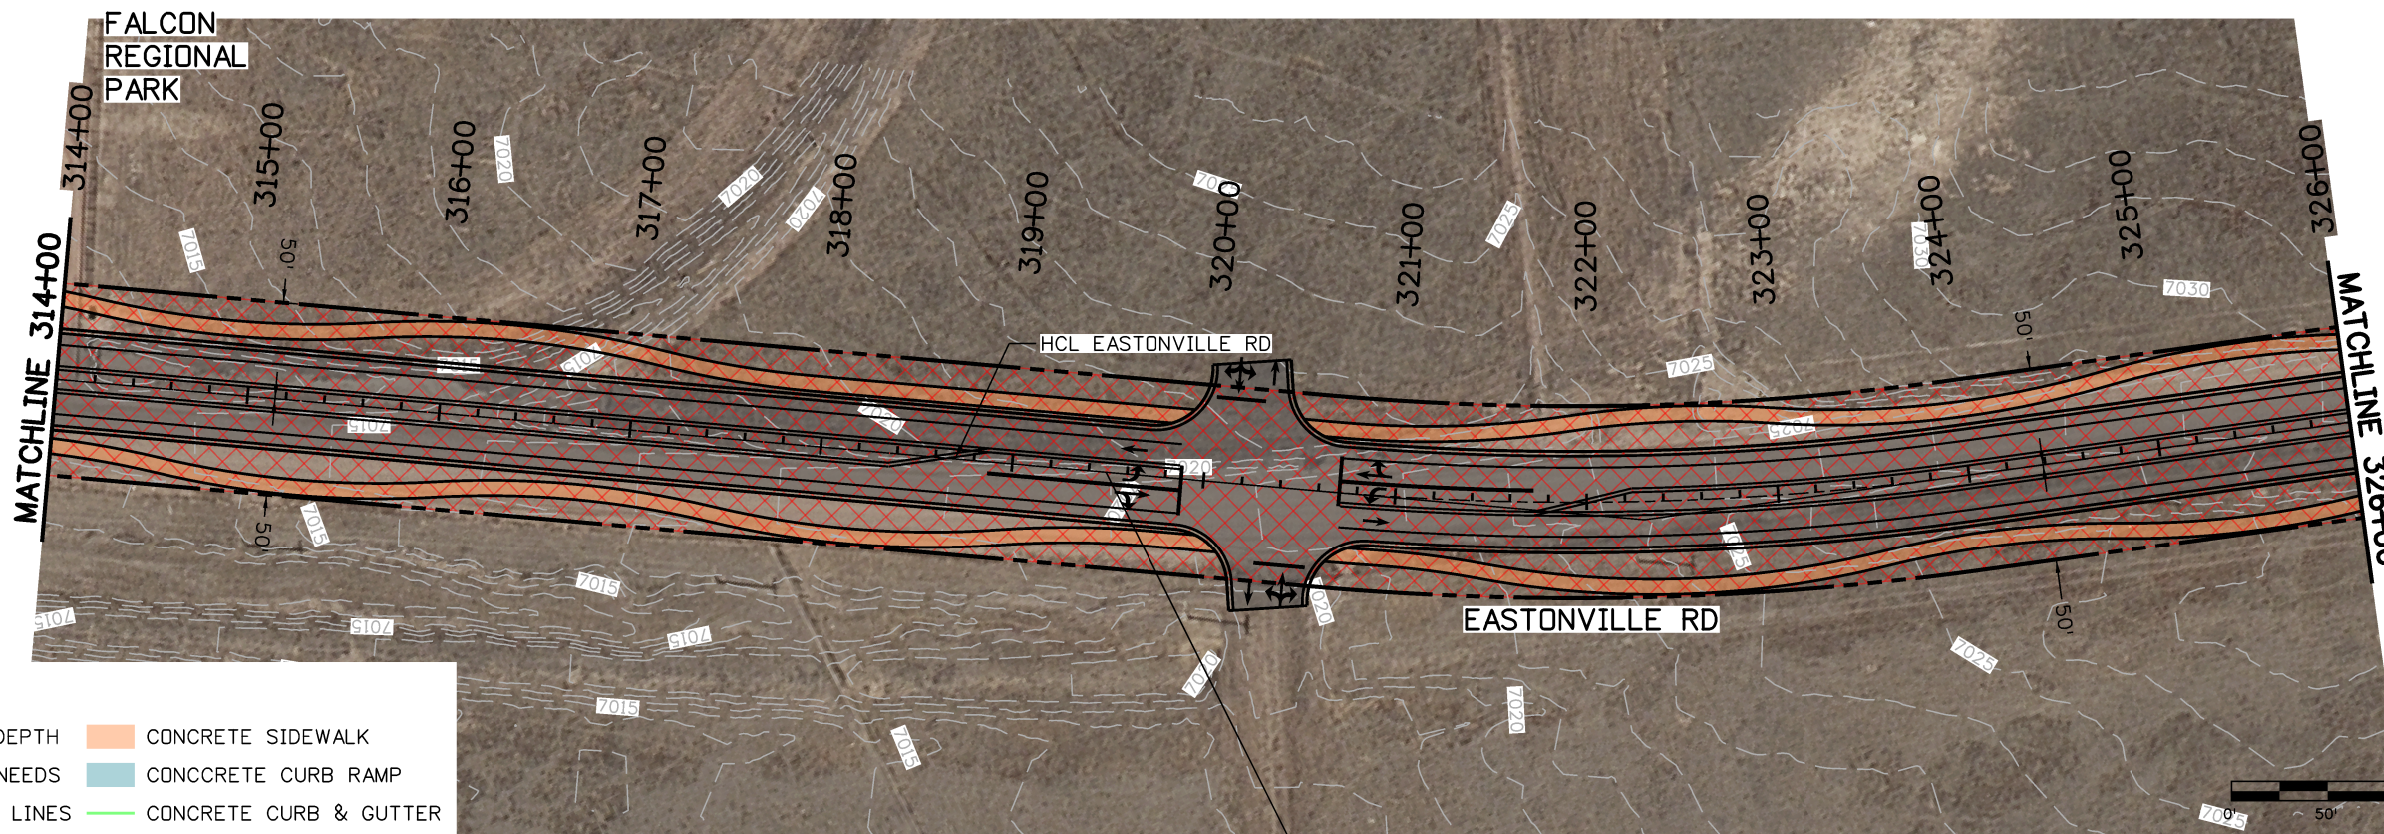

**PAVING LEGEND**


- PAVEMENT FULL DEPTH
- CONCRETE SIDEWALK
- POTENTIAL ROW NEEDS
- CONCRETE CURB RAMP
- EXISTING PARCEL LINES
- CONCRETE CURB & GUTTER

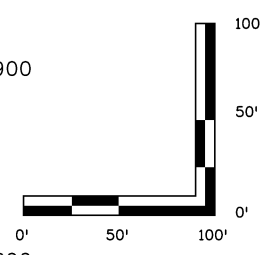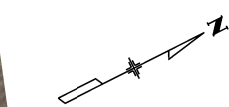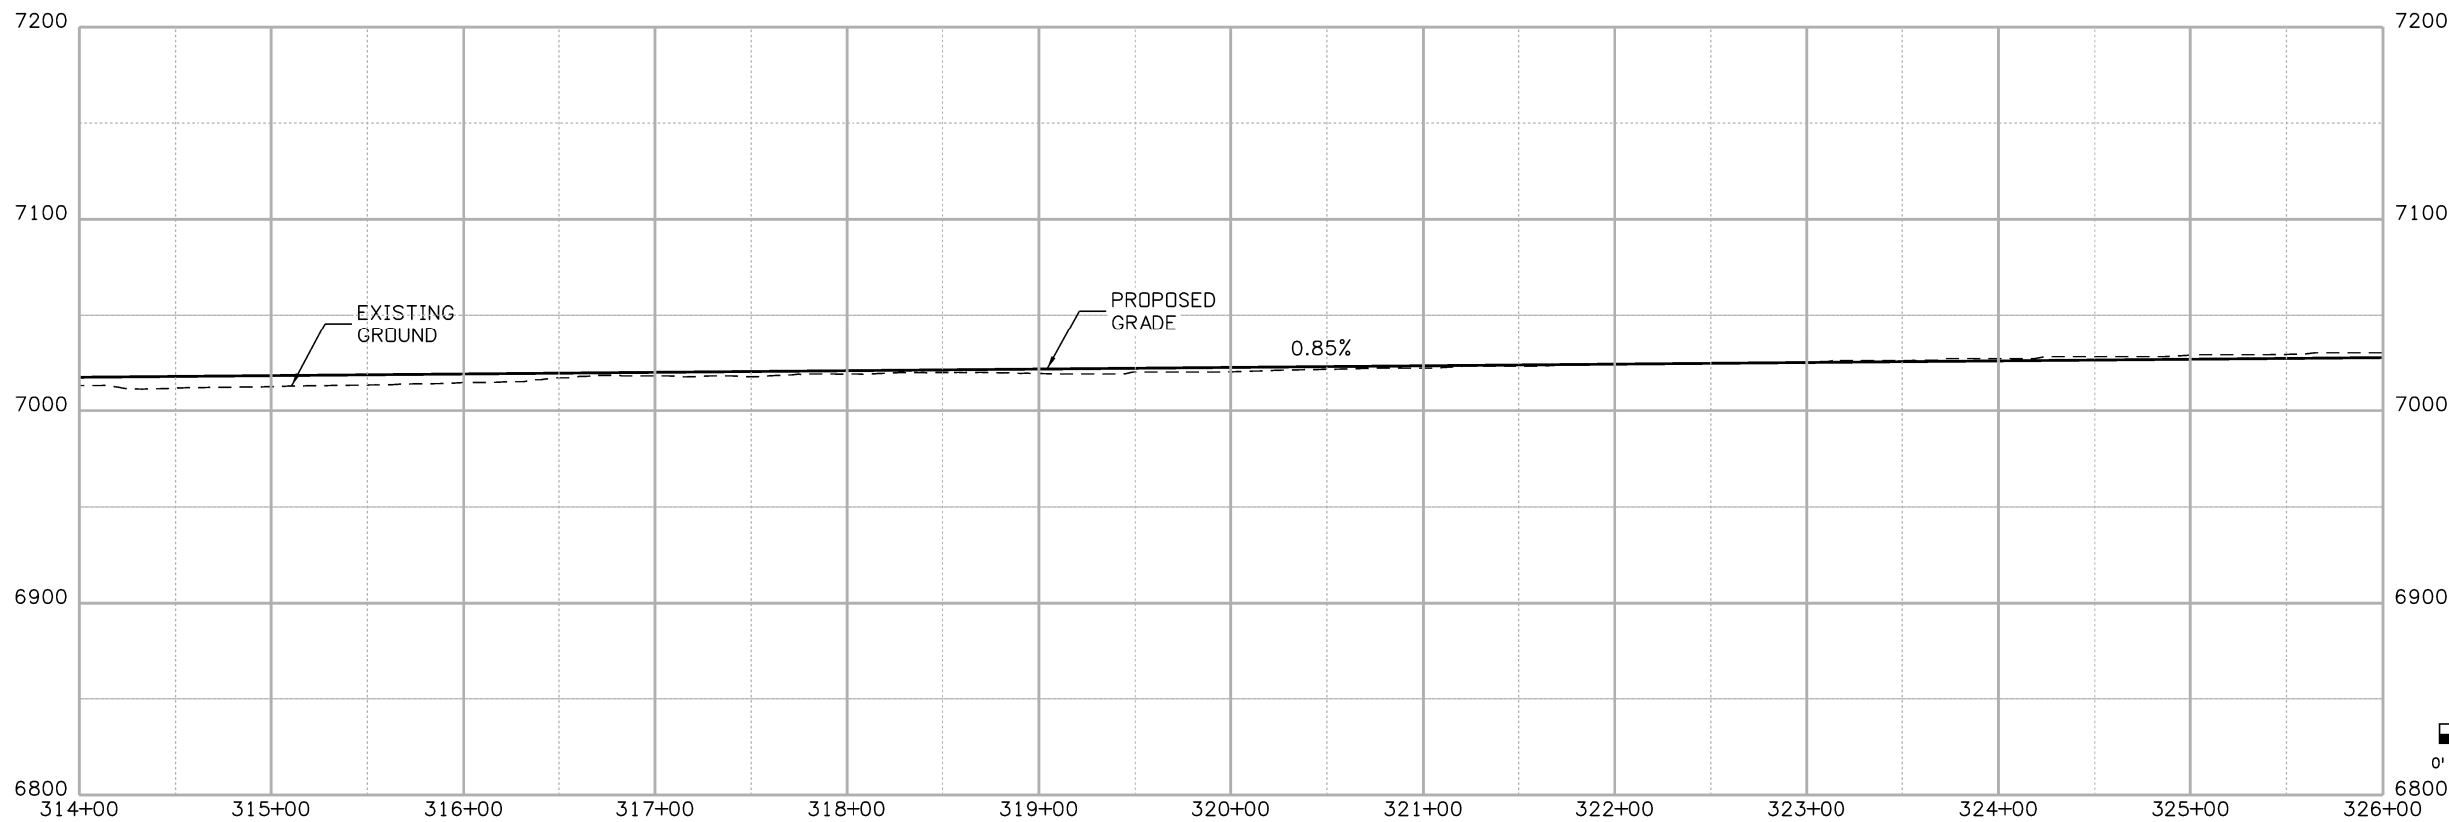

JAFedde 10:01:15 AM pw:\wils-pw.bentley.com\wils-pw\Documents\8100-TRM\EPasoCD\19-100-071-00\07100\Design\Drawings\07100DES\_PnP\_20.dgn

Print Date: 11/19/2020	
File Name: 07100DES_PnP_20.dgn	
Horiz. Scale: 1:100	Vert. Scale:
Unit Information	Unit Leader

Sheet Revisions		
Date:	Comments	Init.

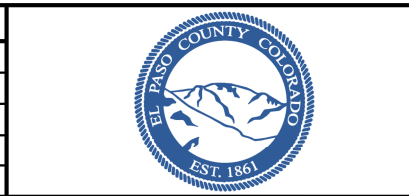

**WILSON & COMPANY**  
 5755 Mark Dabling Blvd.  
 Suite 220  
 Colorado Springs, CO 80919  
 Phone: 719-520-5800  
 FAX: 719-520-0108

No Revisions:
Revised:
Void:


ROADWAY PLAN & PROFILE 314+00 TO 326+00			
Designer:	JAF	Structure Numbers	
Detailer:	TAH		
Sheet Subset:	PnP	Subset Sheets: 20 of 27	

Project No./Code
Sheet Number








Know what's below.  
Call before you dig.

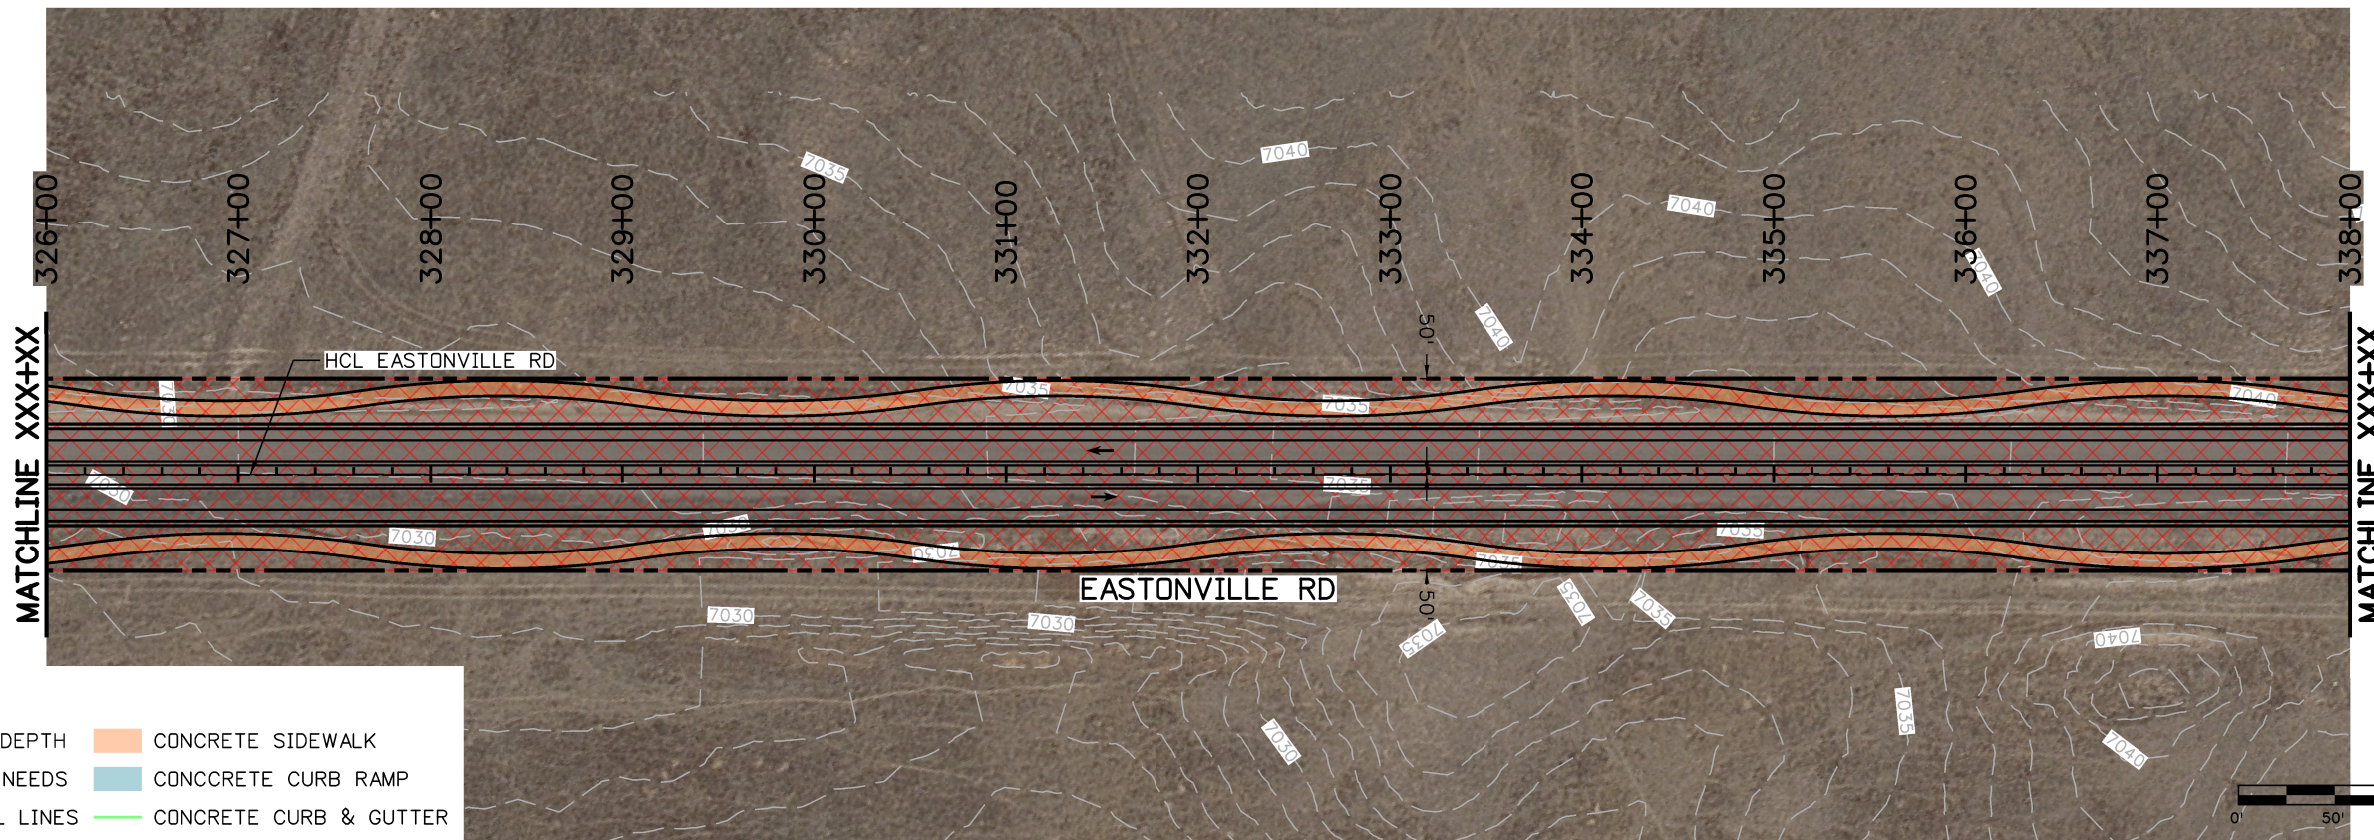

**PAVING LEGEND**

- PAVEMENT FULL DEPTH
- CONCRETE SIDEWALK
- POTENTIAL ROW NEEDS
- CONCRETE CURB RAMP
- EXISTING PARCEL LINES
- CONCRETE CURB & GUTTER

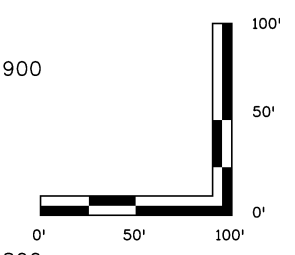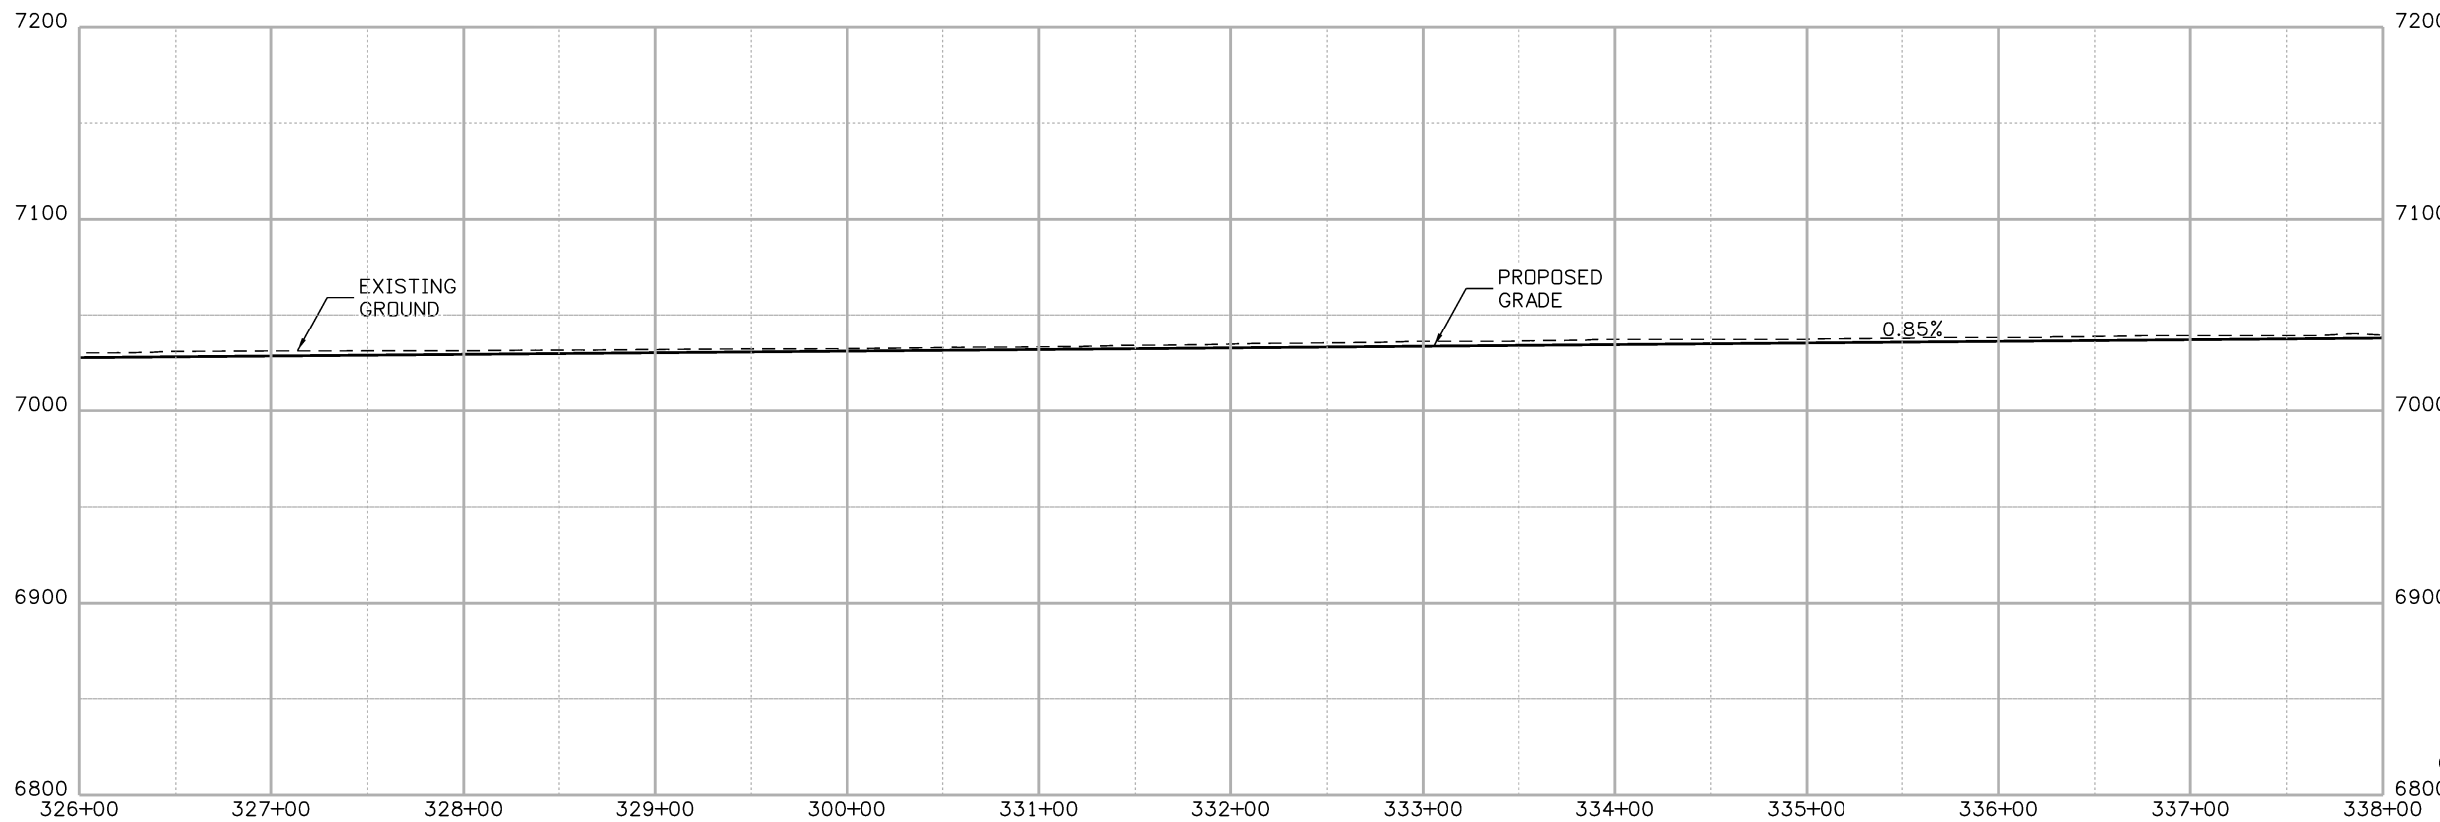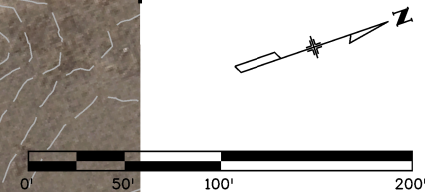

Print Date: 11/19/2020	
File Name: 07100DES_PnP_21.dgn	
Horiz. Scale: 1:100	Vert. Scale:
Unit Information	Unit Leader

Sheet Revisions		
Date:	Comments	Init.



**WILSON & COMPANY**  
 5755 Mark Dabling Blvd.  
 Suite 220  
 Colorado Springs, CO 80919  
 Phone: 719-520-5800  
 FAX: 719-520-0108

No Revisions:
Revised:
Void:

ROADWAY PLAN & PROFILE 326+00 TO 338+00			
Designer:	JAF	Structure Numbers:	
Detailer:	TAH	Subset Sheets:	21 of 27
Sheet Subset:	PnP		



Project No./Code
Sheet Number

JAFedde 10:01:43 AM p:\wils-pw\bentley.com\wils-pw\Documents\8100-TRN\ElPaso\0119-100-071-00\07100\Design\Drawings\07100DES\_PnP\_21.dgn





Know what's below.  
Call before you dig.

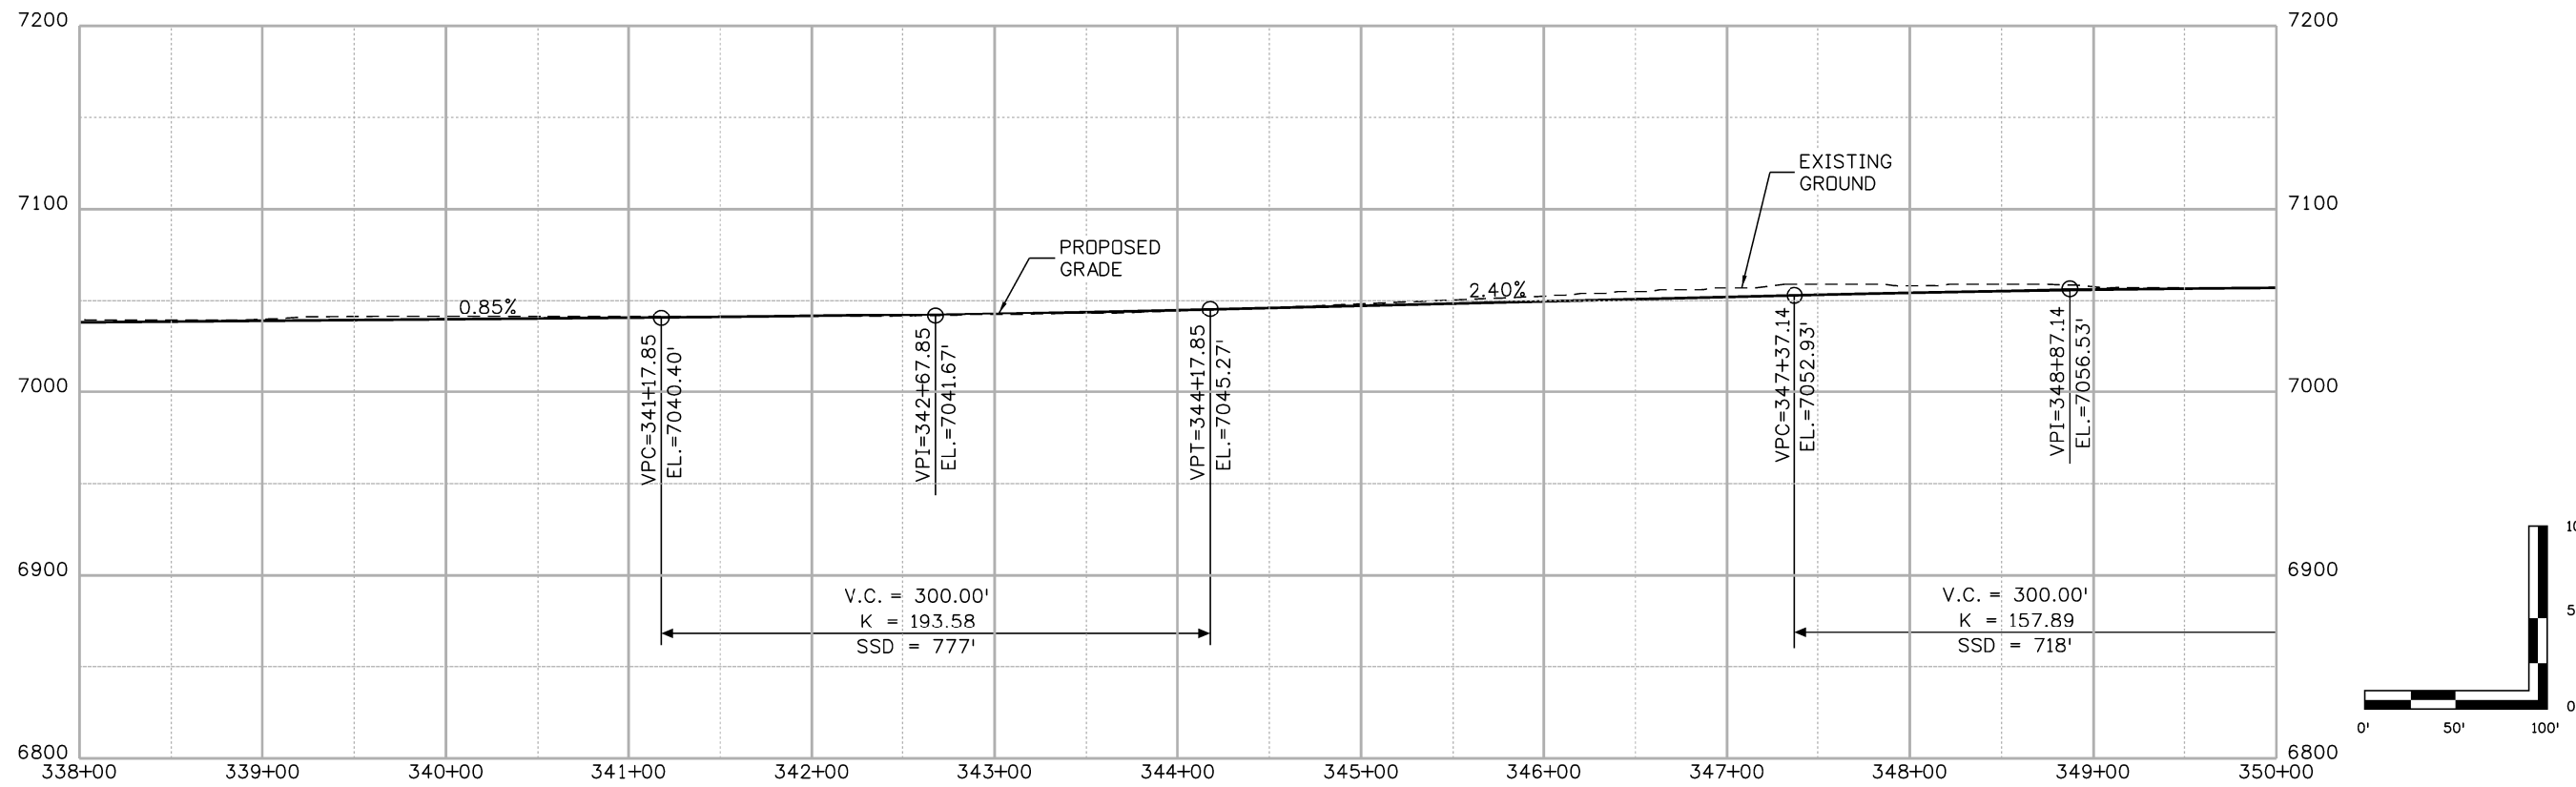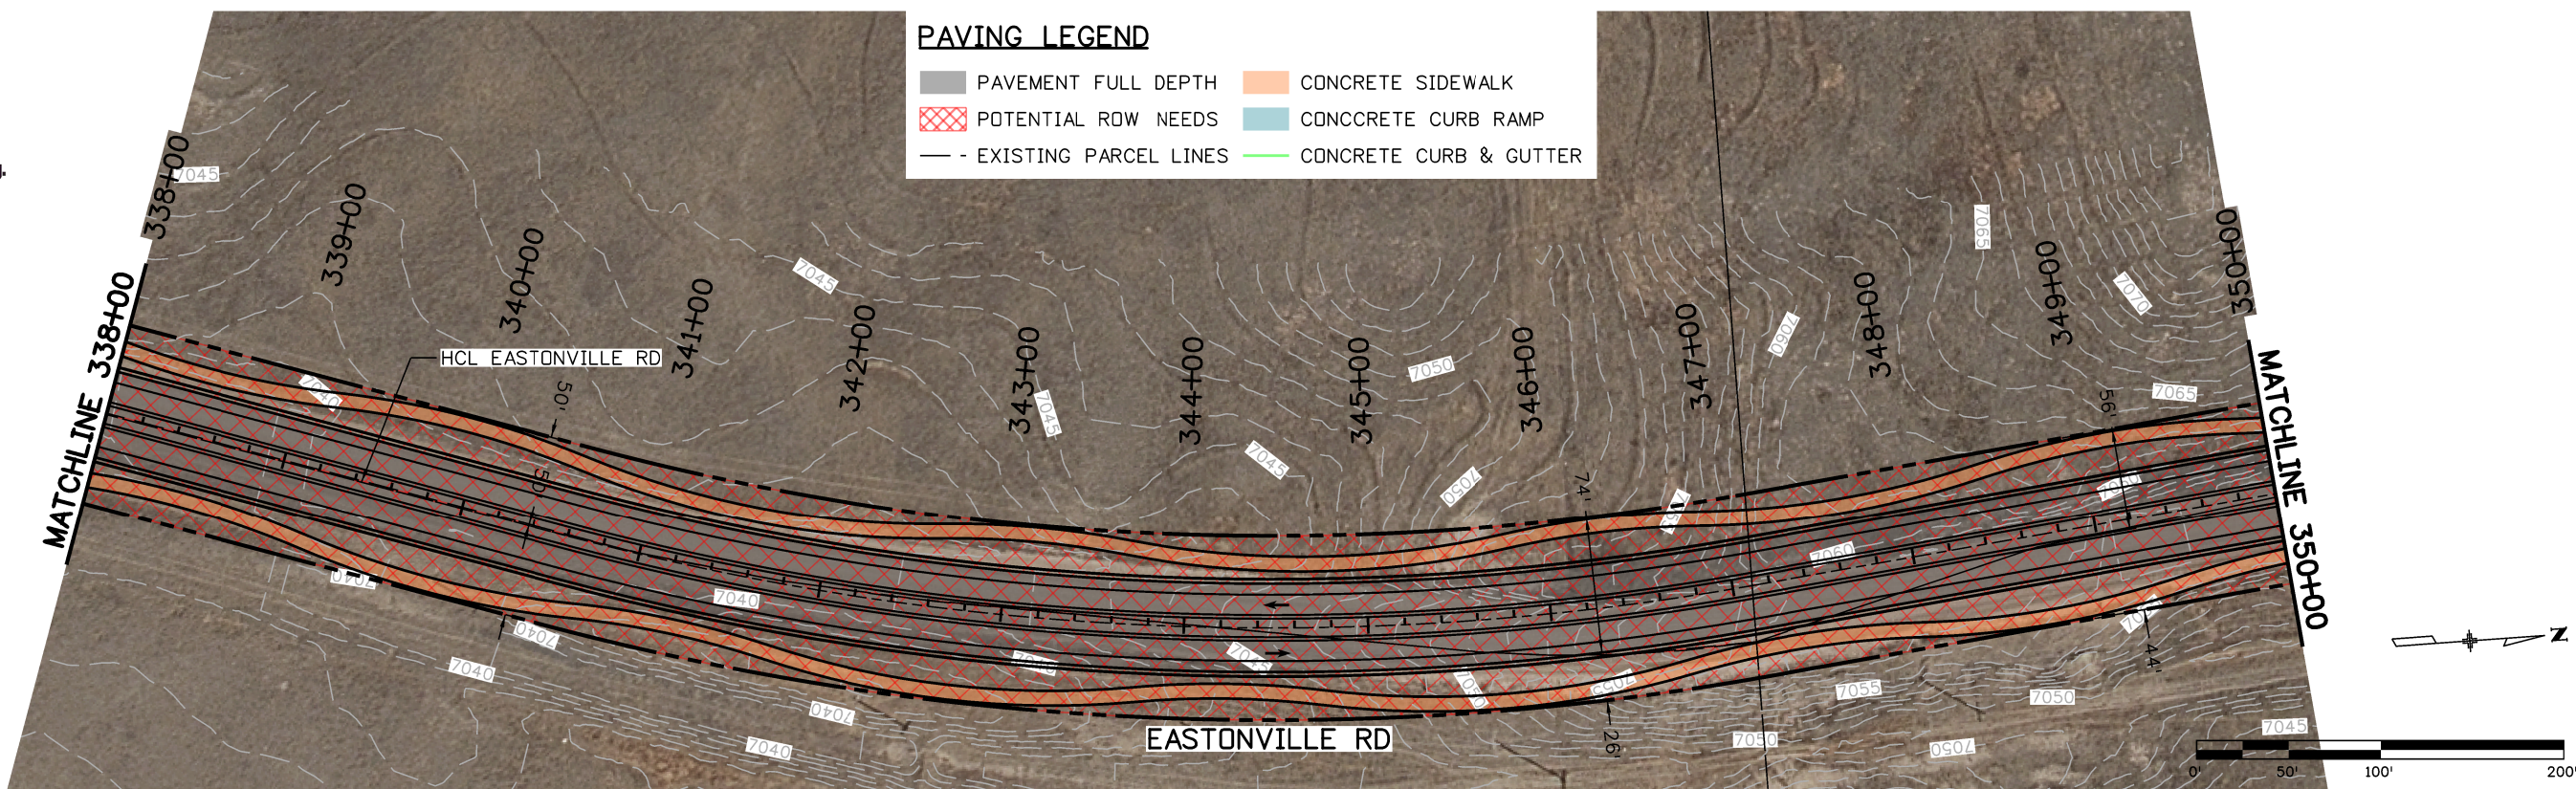


JAFedde 10:02:13 AM p:\wils-pw\bentley.com\wils-pw\Documents\8100-TRN-ElPasoCD\19-100-071-00\07100\_Design\Drawings\07100DES\_PnP\_22.dgn

Print Date: 11/19/2020	0000	Sheet Revisions			<p><b>WILSON &amp; COMPANY</b> 5755 Mark Dabling Blvd. Suite 220 Colorado Springs, CO 80919 Phone: 719-520-5800 FAX: 719-520-0108</p>	ROADWAY PLAN & PROFILE 338+00 TO 350+00			Project No./Code
File Name: 07100DES_PnP_22.dgn		Date:	Comments	Init.		No Revisions:	Designer: JAF	Structure Numbers	
Horiz. Scale: 1:100		Vert. Scale:				Revised:	Detailer: TAH		
Unit Information		Unit Leader				Void:	Sheet Subset: PnP	Subset Sheets: 22 of 27	Sheet Number






Know what's below.  
Call before you dig.

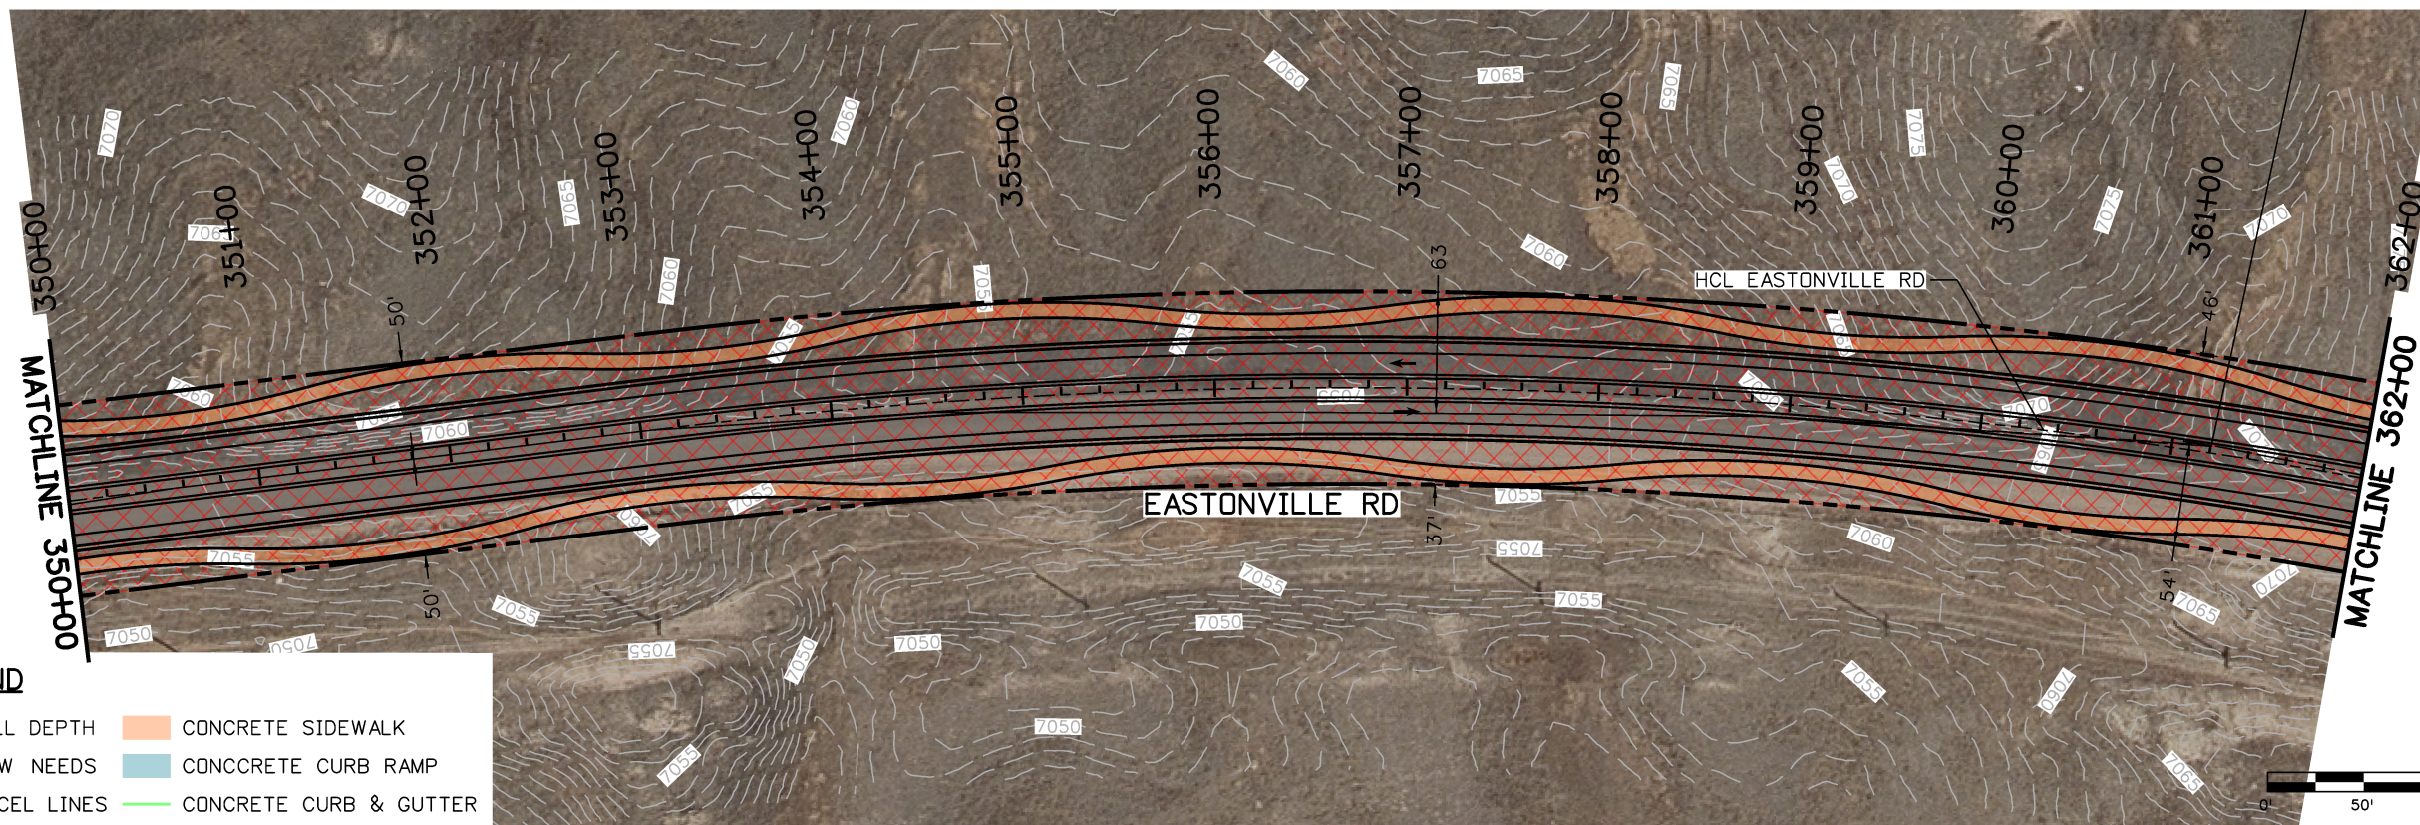

### PAVING LEGEND

- PAVEMENT FULL DEPTH
- POTENTIAL ROW NEEDS
- EXISTING PARCEL LINES
- CONCRETE SIDEWALK
- CONCRETE CURB RAMP
- CONCRETE CURB & GUTTER

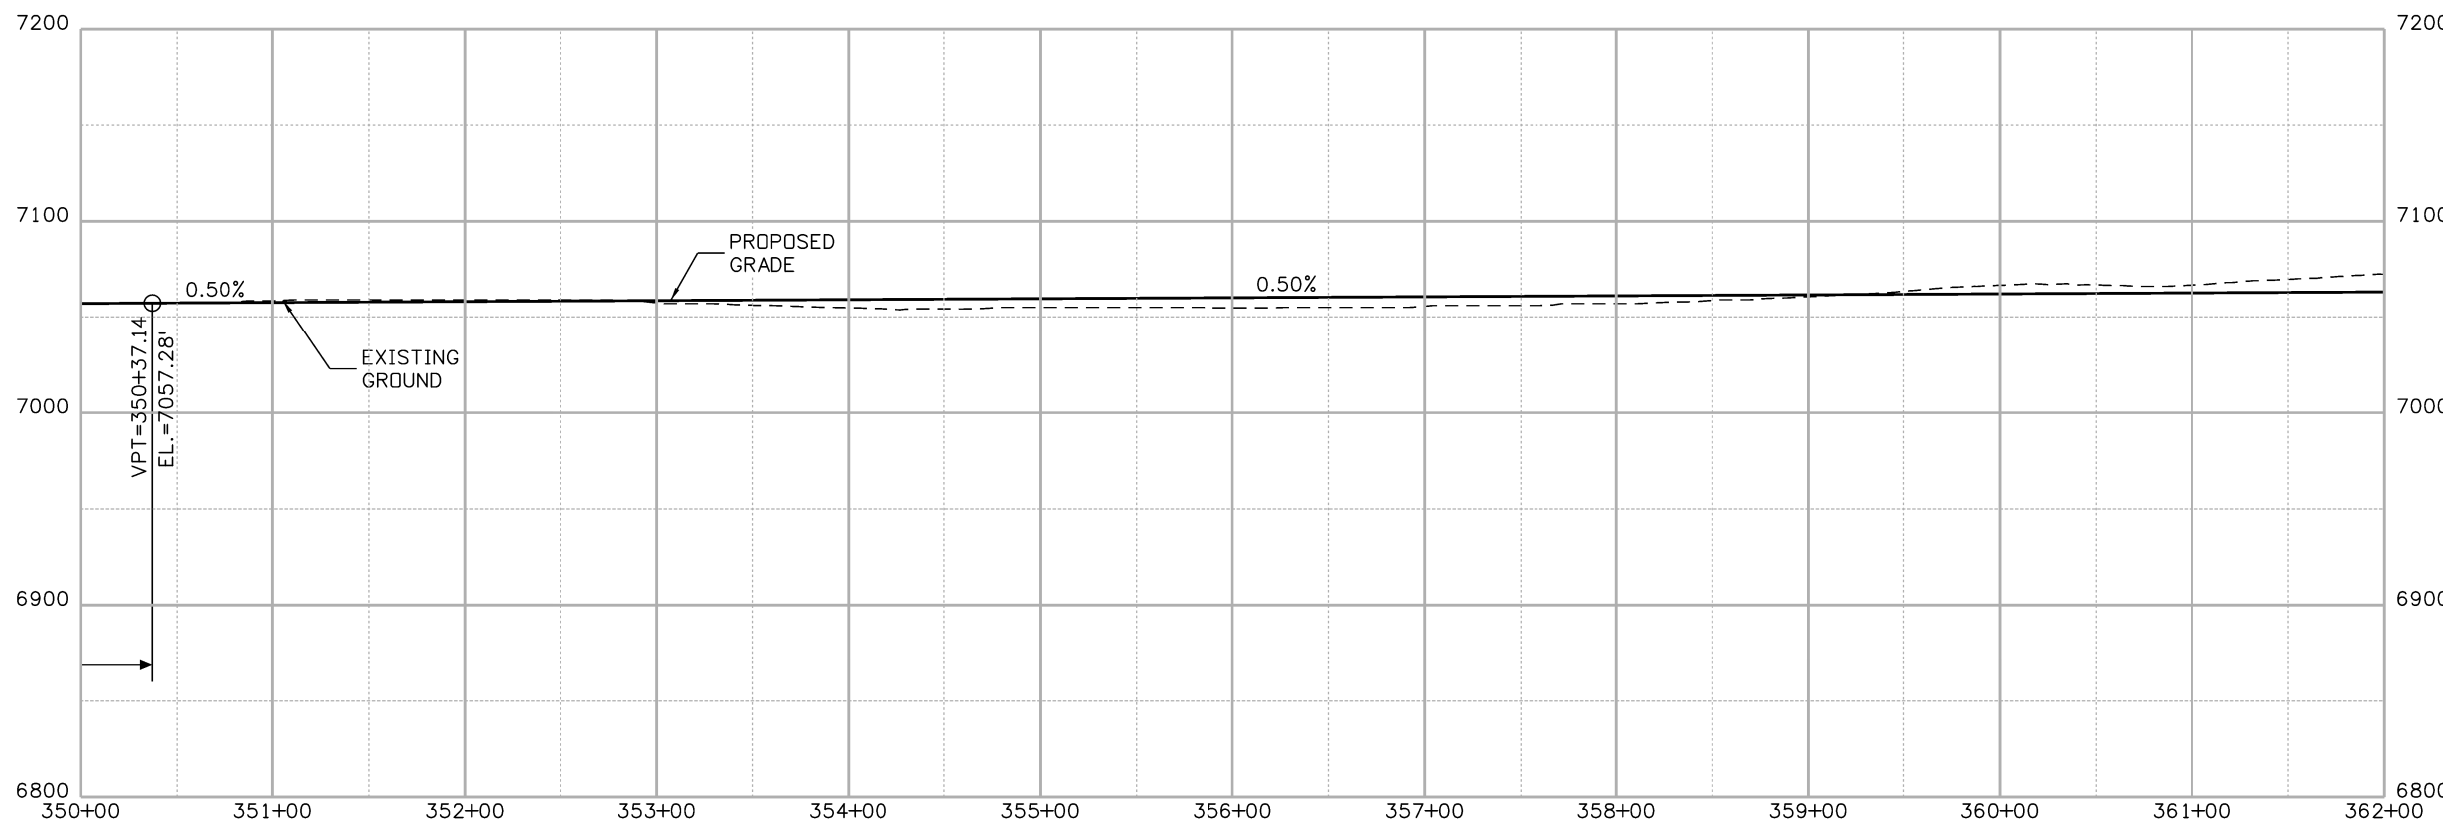

Print Date: 11/19/2020
File Name: 07100DES_PnP_23.dgn
Horiz. Scale: 1:100
Unit Information

Sheet Revisions		
Date:	Comments	Init.



**WILSON & COMPANY**  
 5755 Mark Dabling Blvd.  
 Suite 220  
 Colorado Springs, CO 80919  
 Phone: 719-520-5800  
 FAX: 719-520-0108

No Revisions:
Revised:
Void:

ROADWAY PLAN & PROFILE 350+00 TO 362+00			
Designer:	JAF	Structure	
Detailer:	TAH	Numbers	
Sheet Subset:	PnP	Subset Sheets:	23 of 27

Project No./Code
Sheet Number

JAFedde 10:02:40 AM p:\wis-pw\Bentley.com\wis-pw\Documents\8100-TRN\ElPasoCD\19-100-071-00\07100\_Design\Drawings\07100DES\_PnP\_23.dgn













Know what's below.  
Call before you dig.

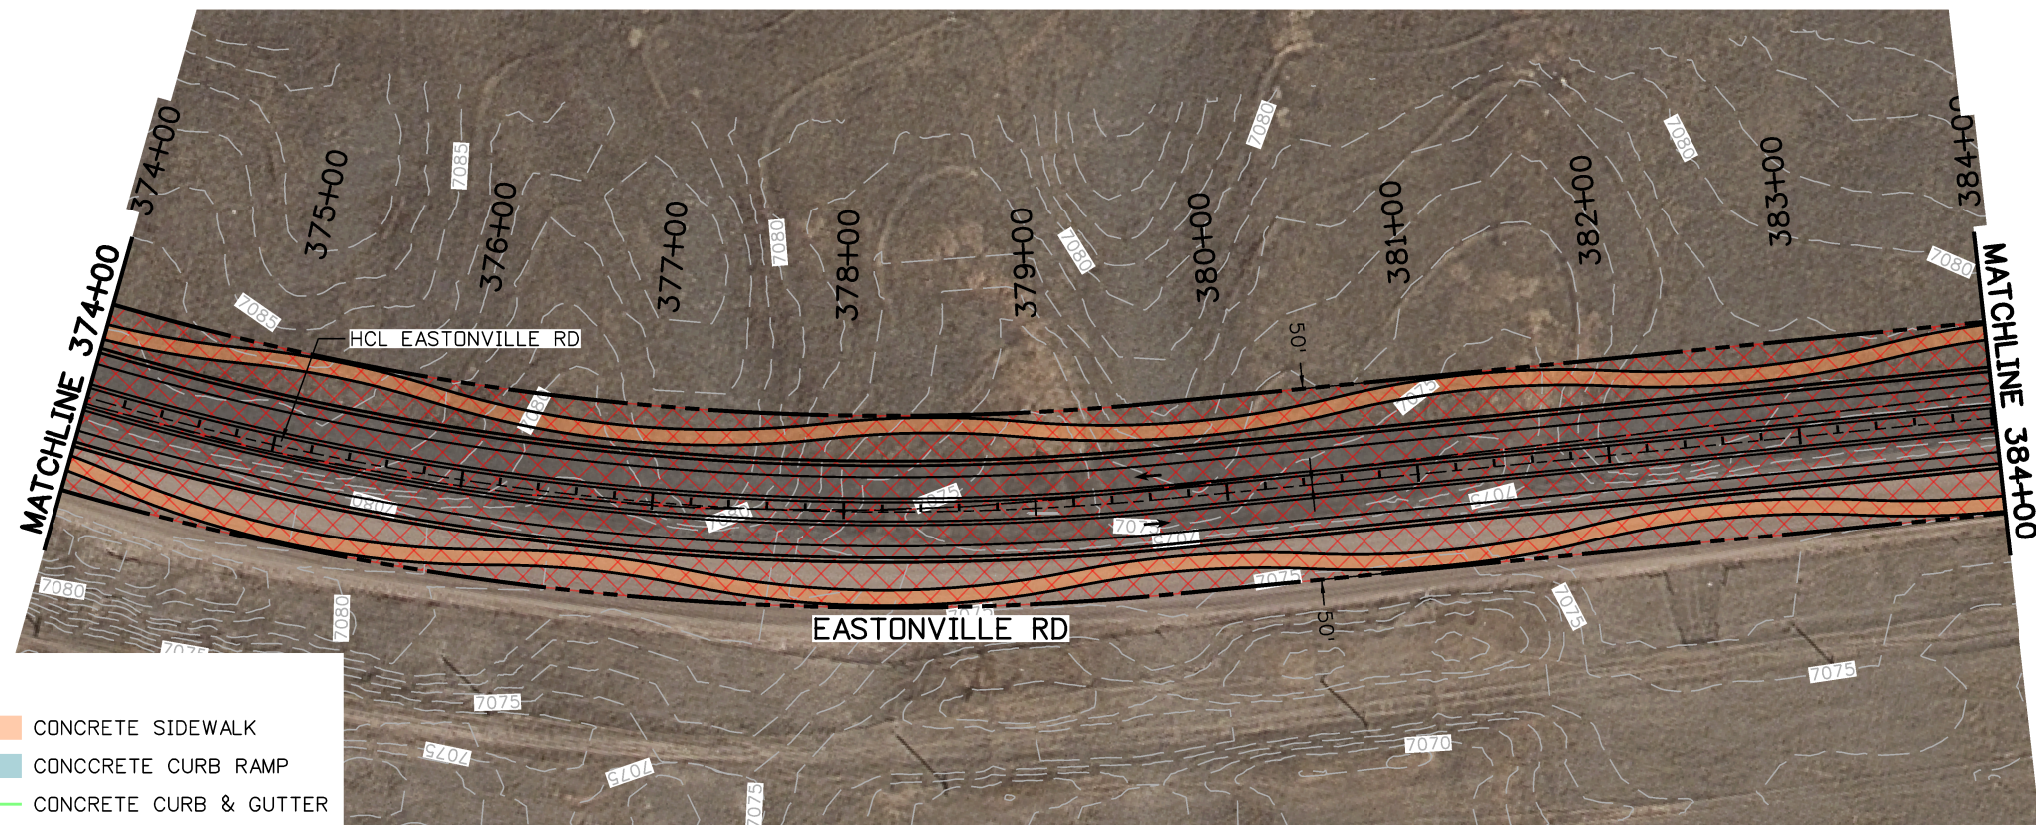

### PAVING LEGEND

- PAVEMENT FULL DEPTH
- CONCRETE SIDEWALK
- POTENTIAL ROW NEEDS
- CONCRETE CURB RAMP
- EXISTING PARCEL LINES
- CONCRETE CURB & GUTTER

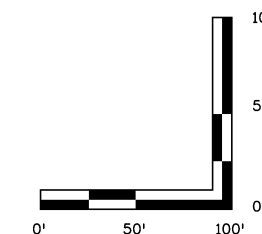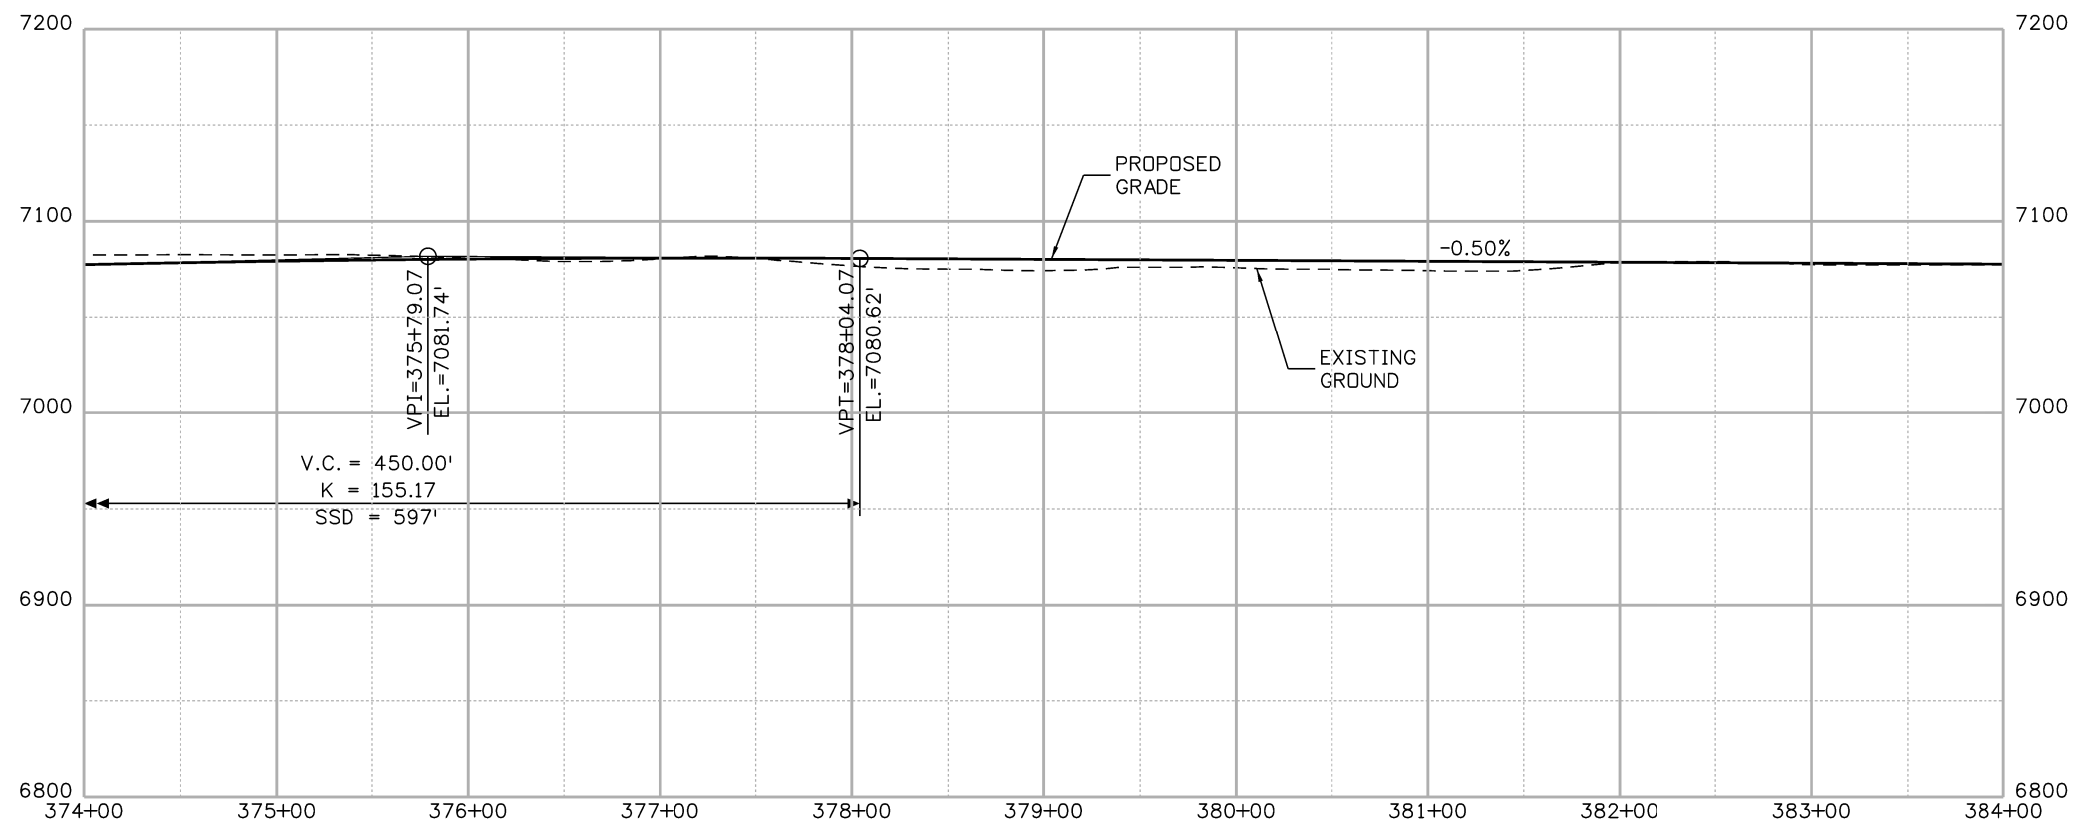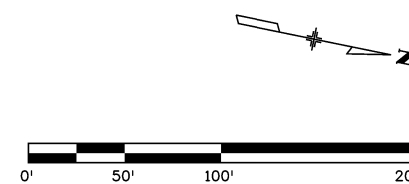

Print Date: 11/19/2020

File Name: 07100DES\_PnP\_25.dgn

Horiz. Scale: 1:100

Vert. Scale:

Unit Information

Unit Leader

0000

### Sheet Revisions

Date:	Comments	Init.



**WILSON & COMPANY**

5755 Mark Dabling Blvd.  
Suite 220  
Colorado Springs, CO 80919  
Phone: 719-520-5800  
FAX: 719-520-0108

No Revisions:

Revised:

Void:

### ROADWAY PLAN & PROFILE 374+00 TO 384+00

Designer:	JAF	Structure Numbers:	
Detailer:	TAH		
Sheet Subset:	PnP	Subset Sheets:	25 of 27


Project No./Code

Sheet Number







Know what's below.  
Call before you dig.

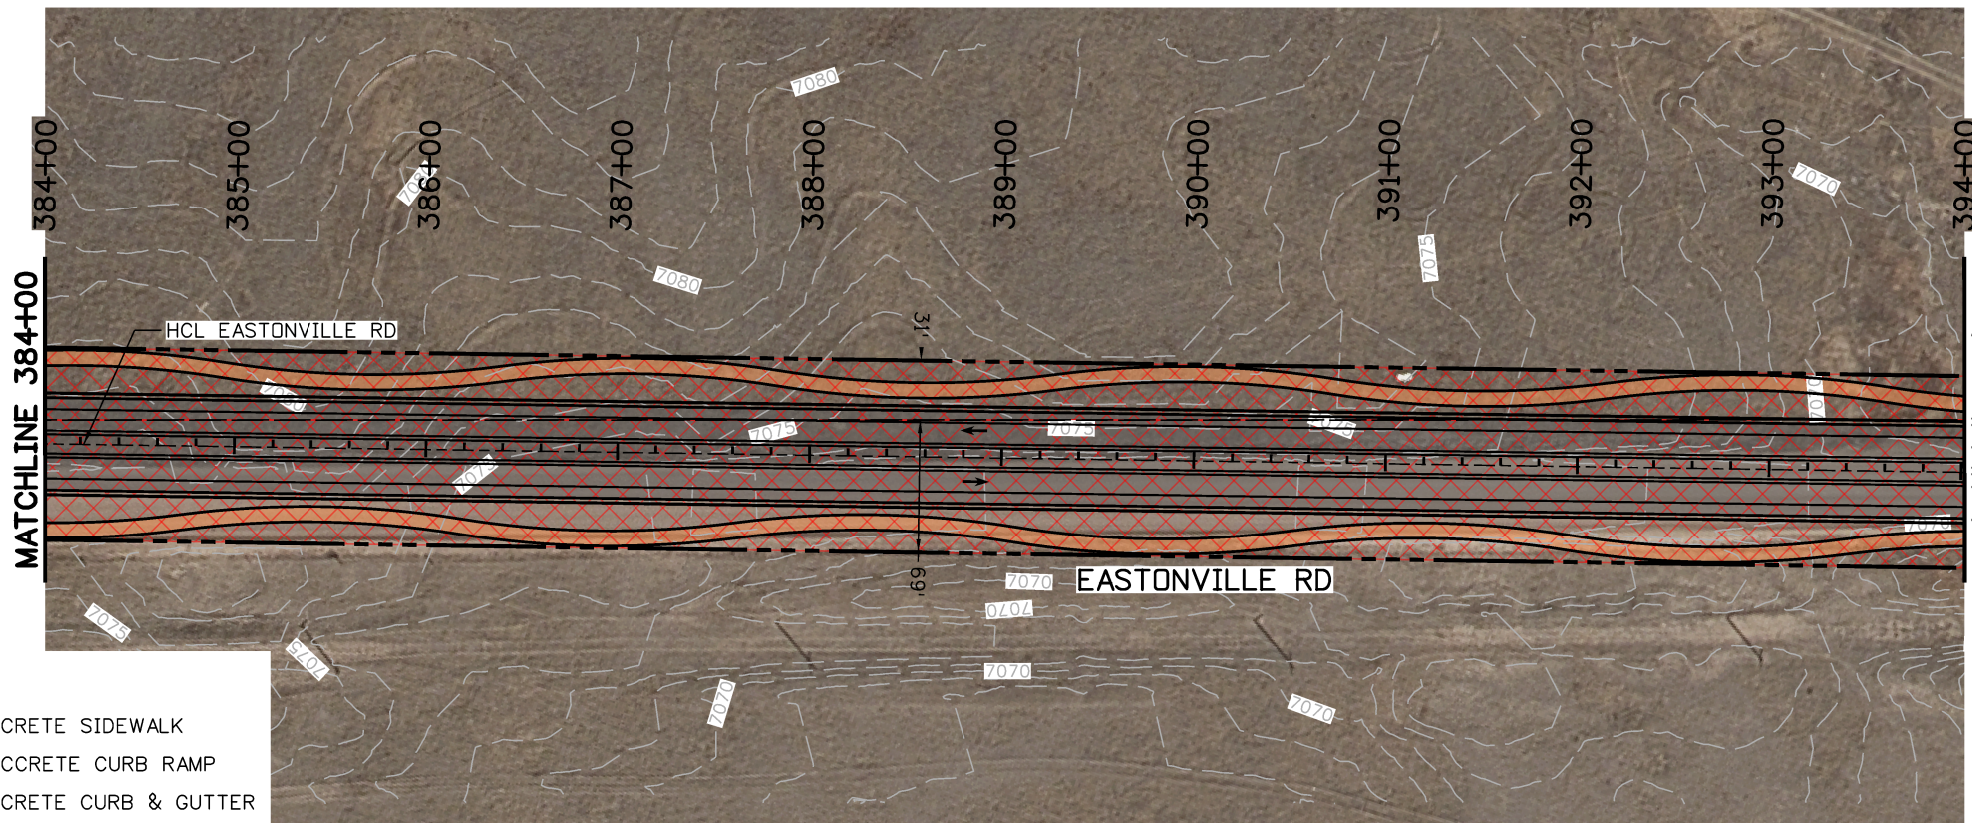

### PAVING LEGEND

- PAVEMENT FULL DEPTH
- CONCRETE SIDEWALK
- POTENTIAL ROW NEEDS
- CONCRETE CURB RAMP
- EXISTING PARCEL LINES
- CONCRETE CURB & GUTTER

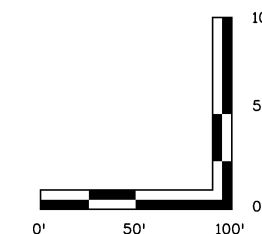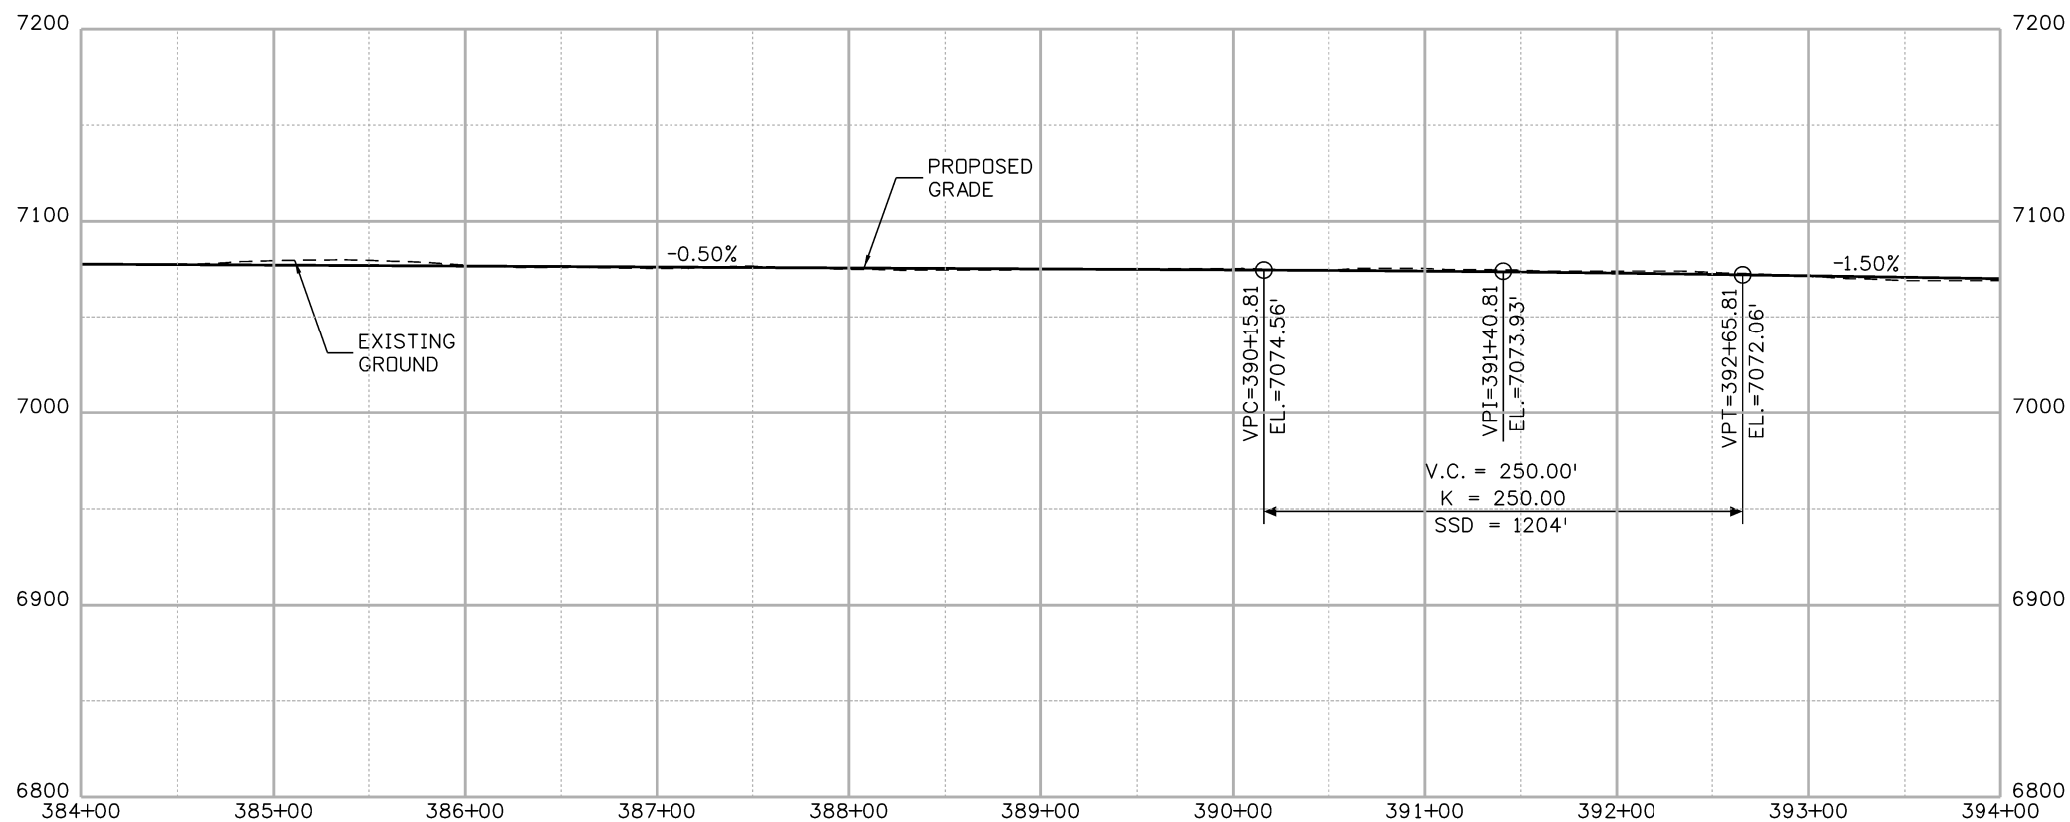

JAFedde 10:04:02 AM p:\wils-pw.bentley.com\wis-pw\Documents\8100-TRN\ElPasoCD\19-100-071-00\07100\_Design\Drawings\07100DES\_PnP\_26.dgn

Print Date: 11/19/2020	
File Name: 07100DES_PnP_26.dgn	
Horiz. Scale: 1:100	Vert. Scale:
Unit Information	Unit Leader

Sheet Revisions		
Date:	Comments	Init.



**WILSON & COMPANY**

5755 Mark Dabling Blvd.  
Suite 220  
Colorado Springs, CO 80919  
Phone: 719-520-5800  
FAX: 719-520-0108

No Revisions:
Revised:
Void:


<b>ROADWAY PLAN &amp; PROFILE 384+00 TO 394+00</b>			
Designer:	JAF	Structure	
Detailer:	TAH	Numbers	
Sheet Subset:	PnP	Subset Sheets:	26 of 27

Project No./Code	
Sheet Number	







Know what's below.  
Call before you dig.

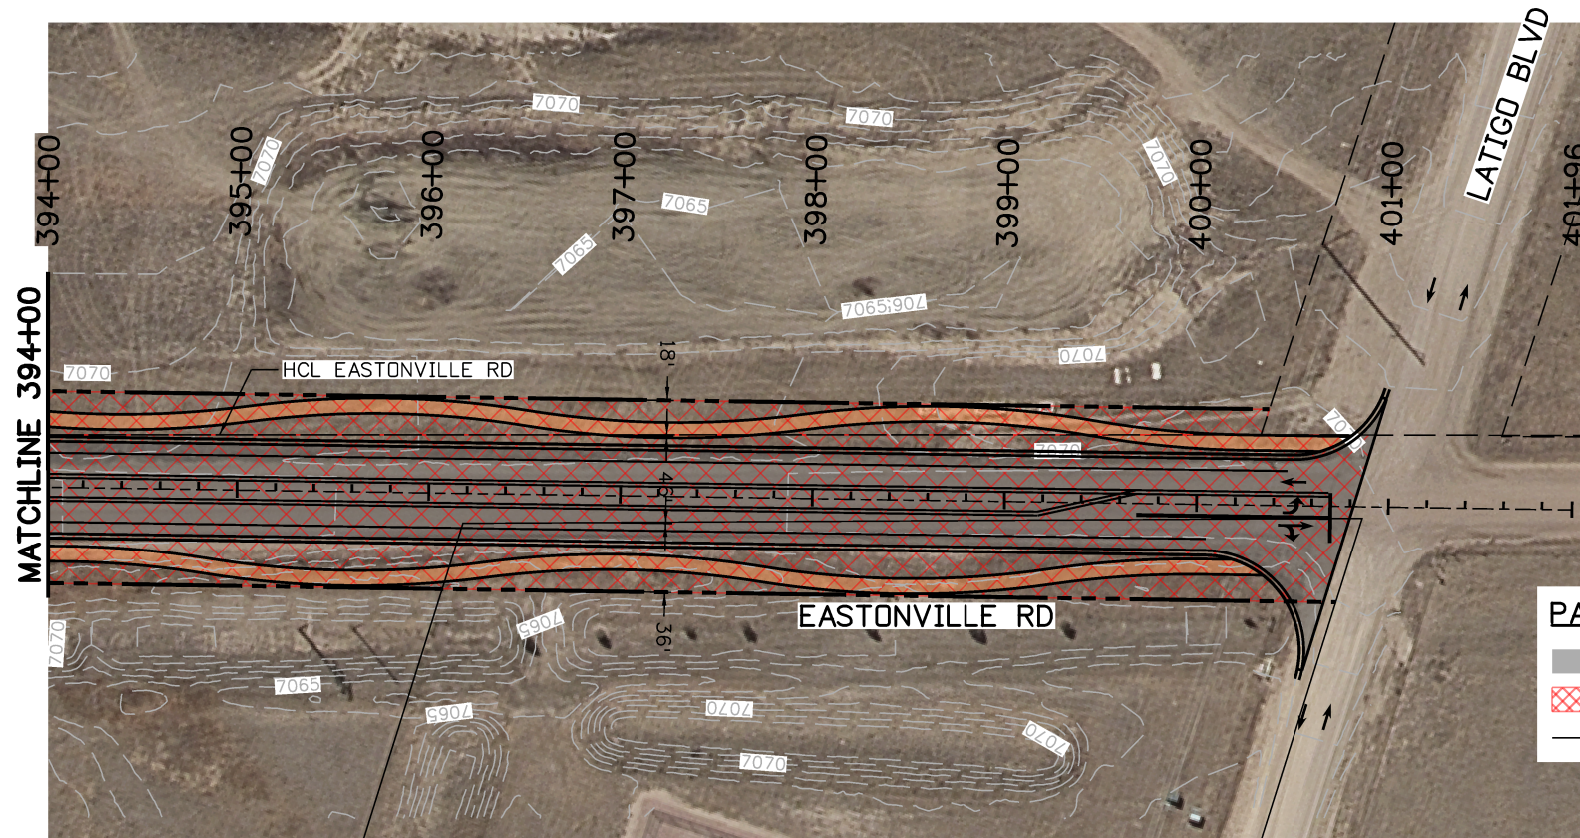

### PAVING LEGEND

- PAVEMENT FULL DEPTH
- POTENTIAL ROW NEEDS
- CONCRETE SIDEWALK
- CONCRETE CURB RAMP
- EXISTING PARCEL LINES
- CONCRETE CURB & GUTTER

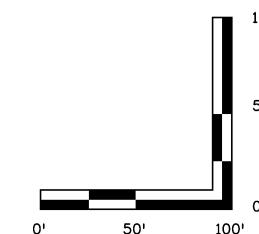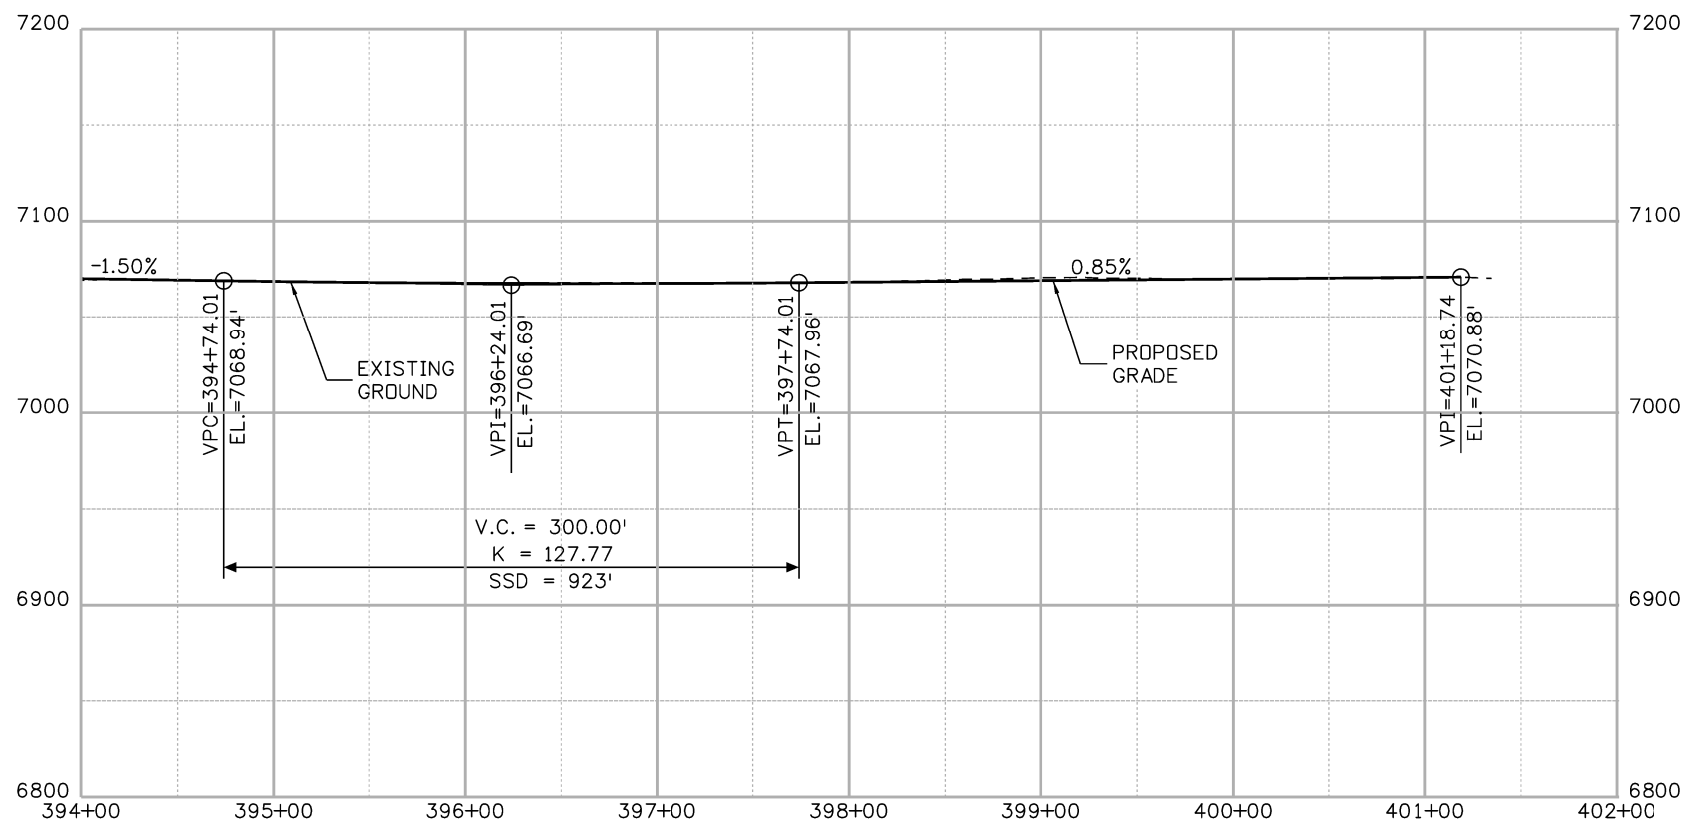

Print Date: 11/19/2020

File Name: 07100DES\_PnP\_27.dgn

Horiz. Scale: 1:100

Vert. Scale:

Unit Information

Unit Leader

0000

### Sheet Revisions

Date:	Comments	Init.



**WILSON & COMPANY**

5755 Mark Dabling Blvd.  
Suite 220  
Colorado Springs, CO 80919  
Phone: 719-520-5800  
FAX: 719-520-0108

No Revisions:

Revised:

Void:

### ROADWAY PLAN & PROFILE 394+00 TO 402+01.11

Designer:	JAF	Structure Numbers	
Detailer:	TAH		
Sheet Subset:	PnP	Subset Sheets:	27 of 27

Project No./Code

Sheet Number